


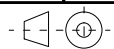


# FAJR.2

## 400/132KV GIS SUBSTATION

### INDOOR PANEL ARRANGMENT (INCLUDED BCR ARRANGMENT IN SWITCHYARD)

D				
C				
B				
A				
Z	<b>SH.M</b>		1402.07.03	FIRST ISSUE
REV.	DESIGNED	DRAWN	DATE	DESCRIPTION
		DATE:	NAME:	SCALE: --
DESIGNED		1402.07.03	SH.M	<b>FAJR.2</b> <b>400/132 GIS SUBSTATION</b> <b>INDOOR PANEL ARRANGMENT</b>
DRAWN		1402.07.03	SH.M	
CHECKED		1402.07.03	A.DEHGHAN	
APPROVED		1402.07.03	A.DEHGHAN	
CONTRACT NO: ---				DRAWING NO: MT-SUB-FJU-6275-DD-01-SI-001
CONSULTANT:			CONTRACTOR:	CLIENT:
 <b>موننکو ایران</b> <b>Monenco Iran</b>			 <b>MOHAM</b> <b>SHARGH</b> <b>CO.</b>	 <b>شرکت ملی پتروشیمی خلیج فارس</b> <b>Parsian Gulf Petrochemical Industries Co</b> <b>PGPIC</b>
Consultant NO.:				

1

2

3

4

5

7

8

9

A

B




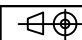
C


D


E




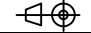
F


ITEM	TITLE	REV		
0	COVER SHEET	Z		
1	INDEX	Z		
2	BCR3 400 PANEL ARRANGEMENT(BCR3)	Z		
3	BCR4 400 PANEL ARRANGEMENT(BCR4)	Z		
4	GIS ROOM	Z		
5	CONTROL ROOM	Z		

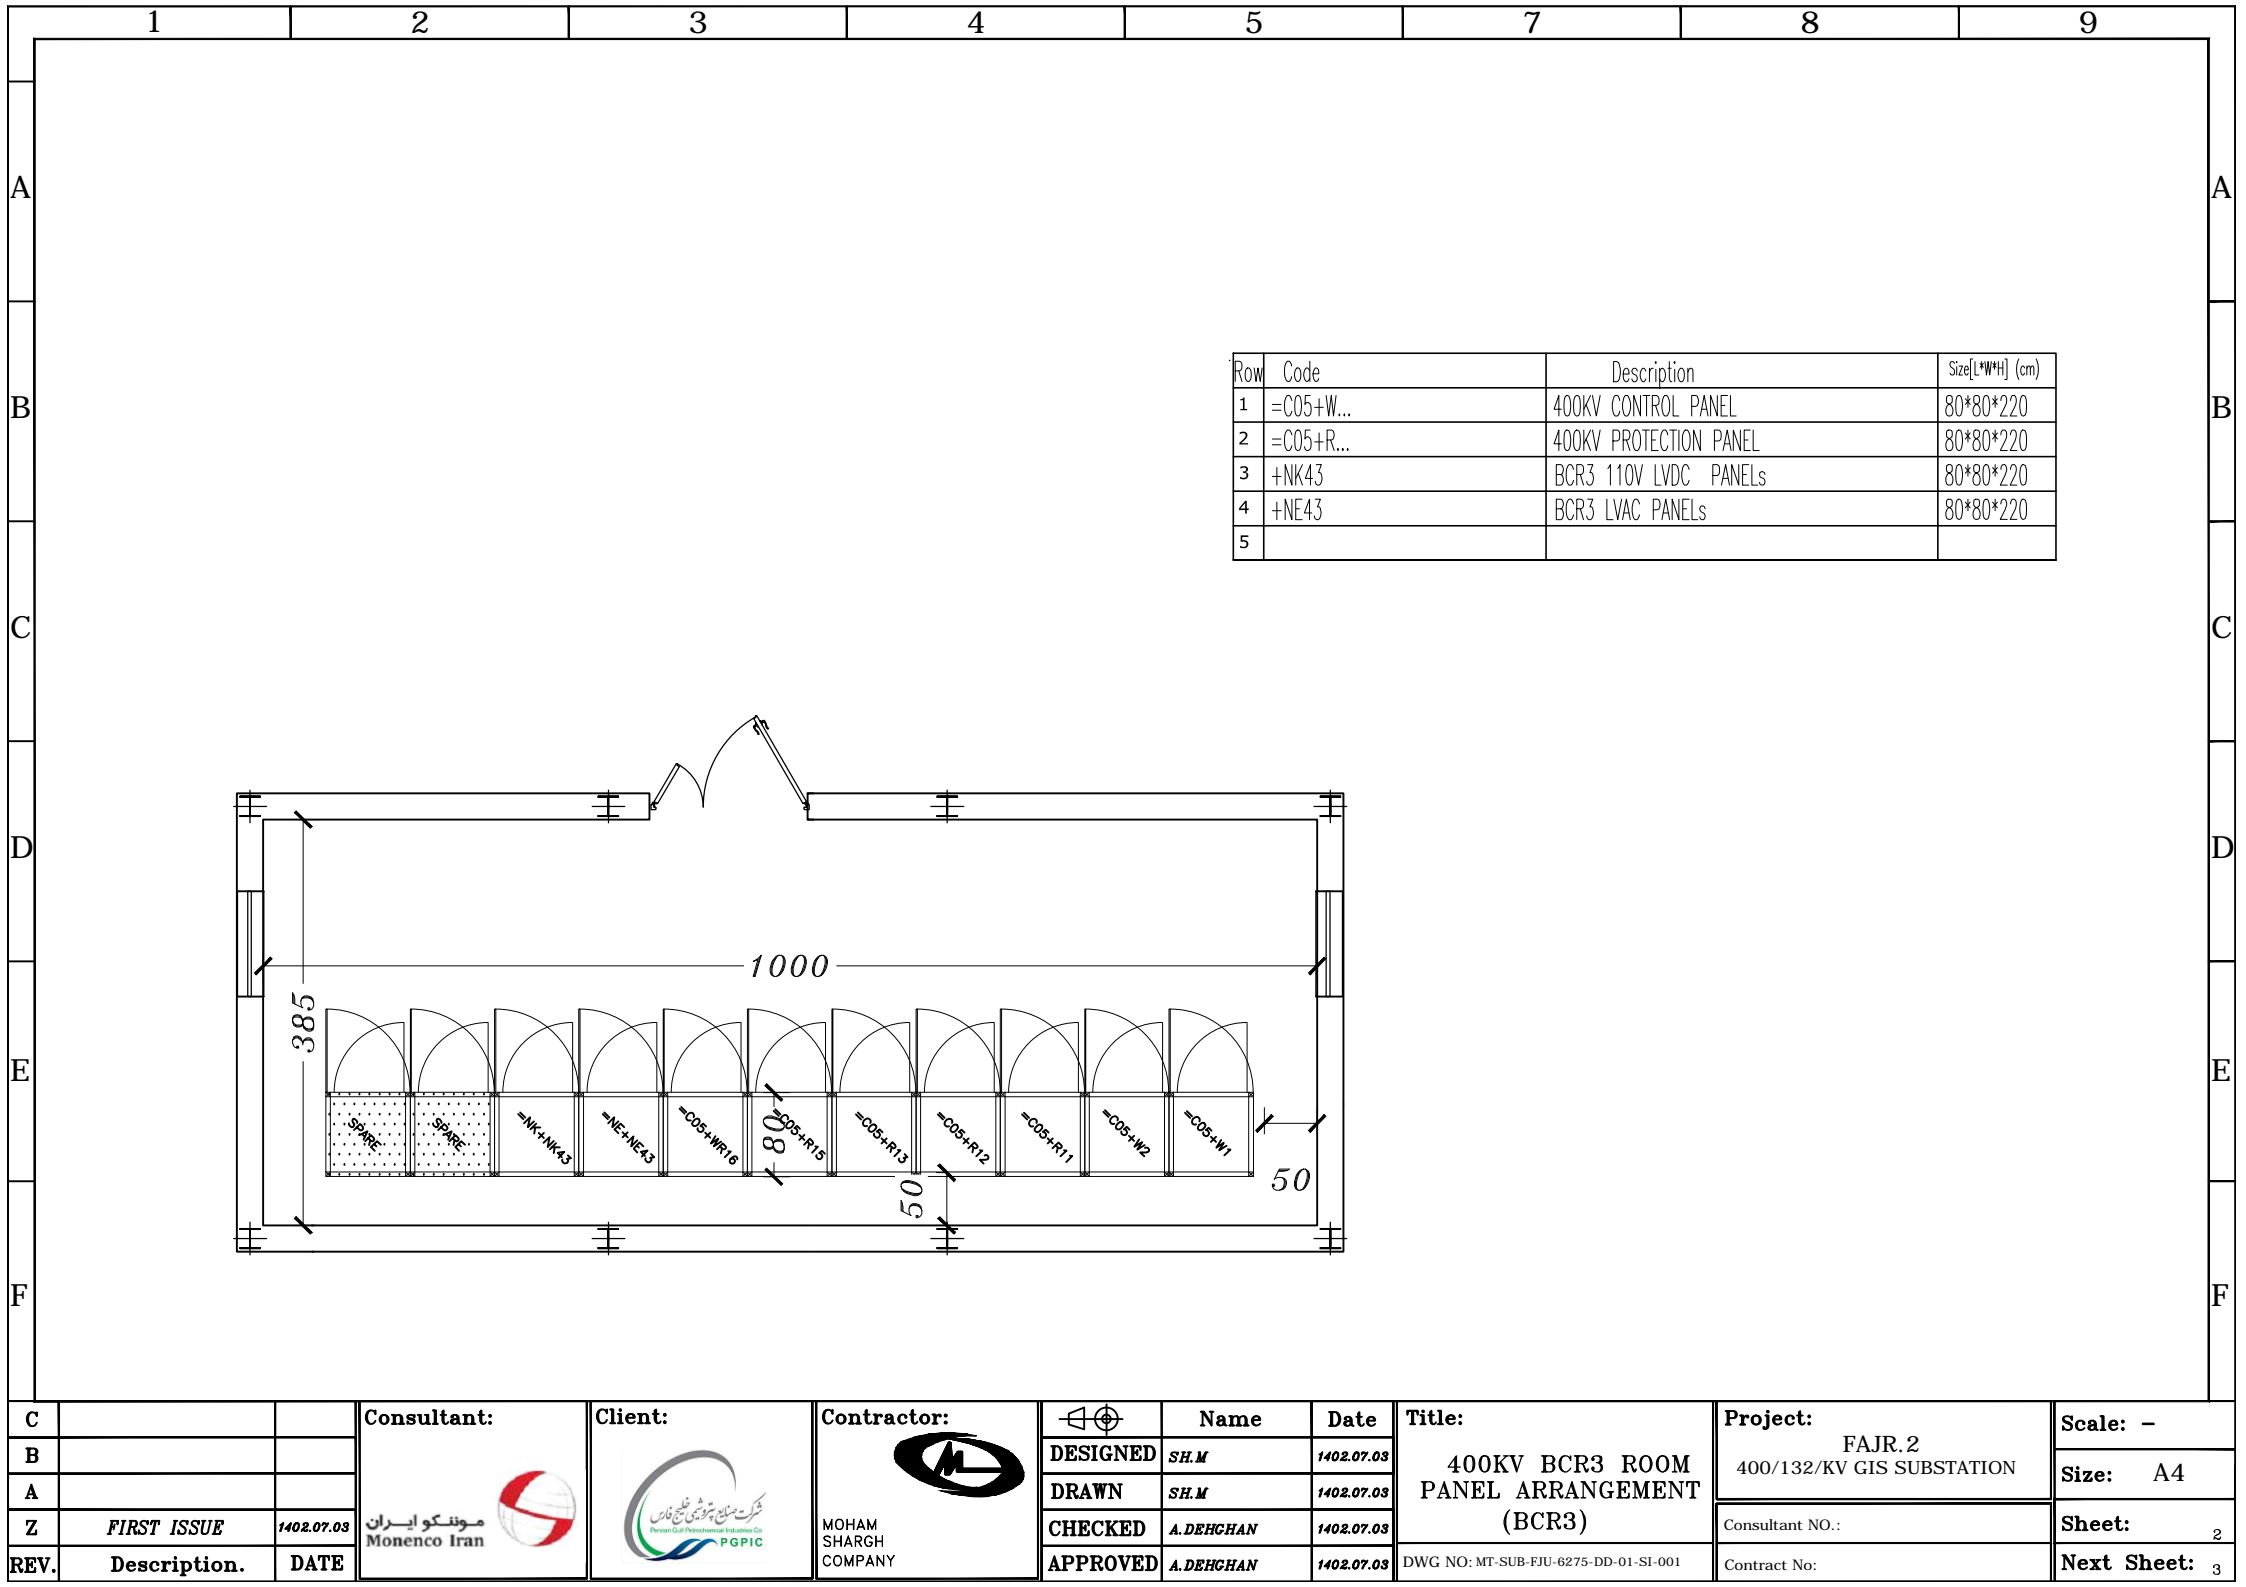C			<div>Consultant:  Monenco Iran</div>	<div>Client:  PGPIC</div>	<div>Contractor:  MOHAM SHARGH COMPANY</div>		Name	Date	Title:  INDEX	Project: FAJR.2 400/132/KV GIS SUBSTATION	Scale: -
B						DESIGNED	SH.M	1402.07.03			Size: A4
A						DRAWN	SH.M	1402.07.03			Sheet:
Z	FIRST ISSUE	1402.07.03				CHECKED	A.DEHGHAN	1402.07.03			1
REV.	Description.	DATE		APPROVED	A.DEHGHAN	1402.07.03	DWG NO: MT-SUB-FJU-6275-DD-01-SI-001		Contract No:	Next Sheet: 2	

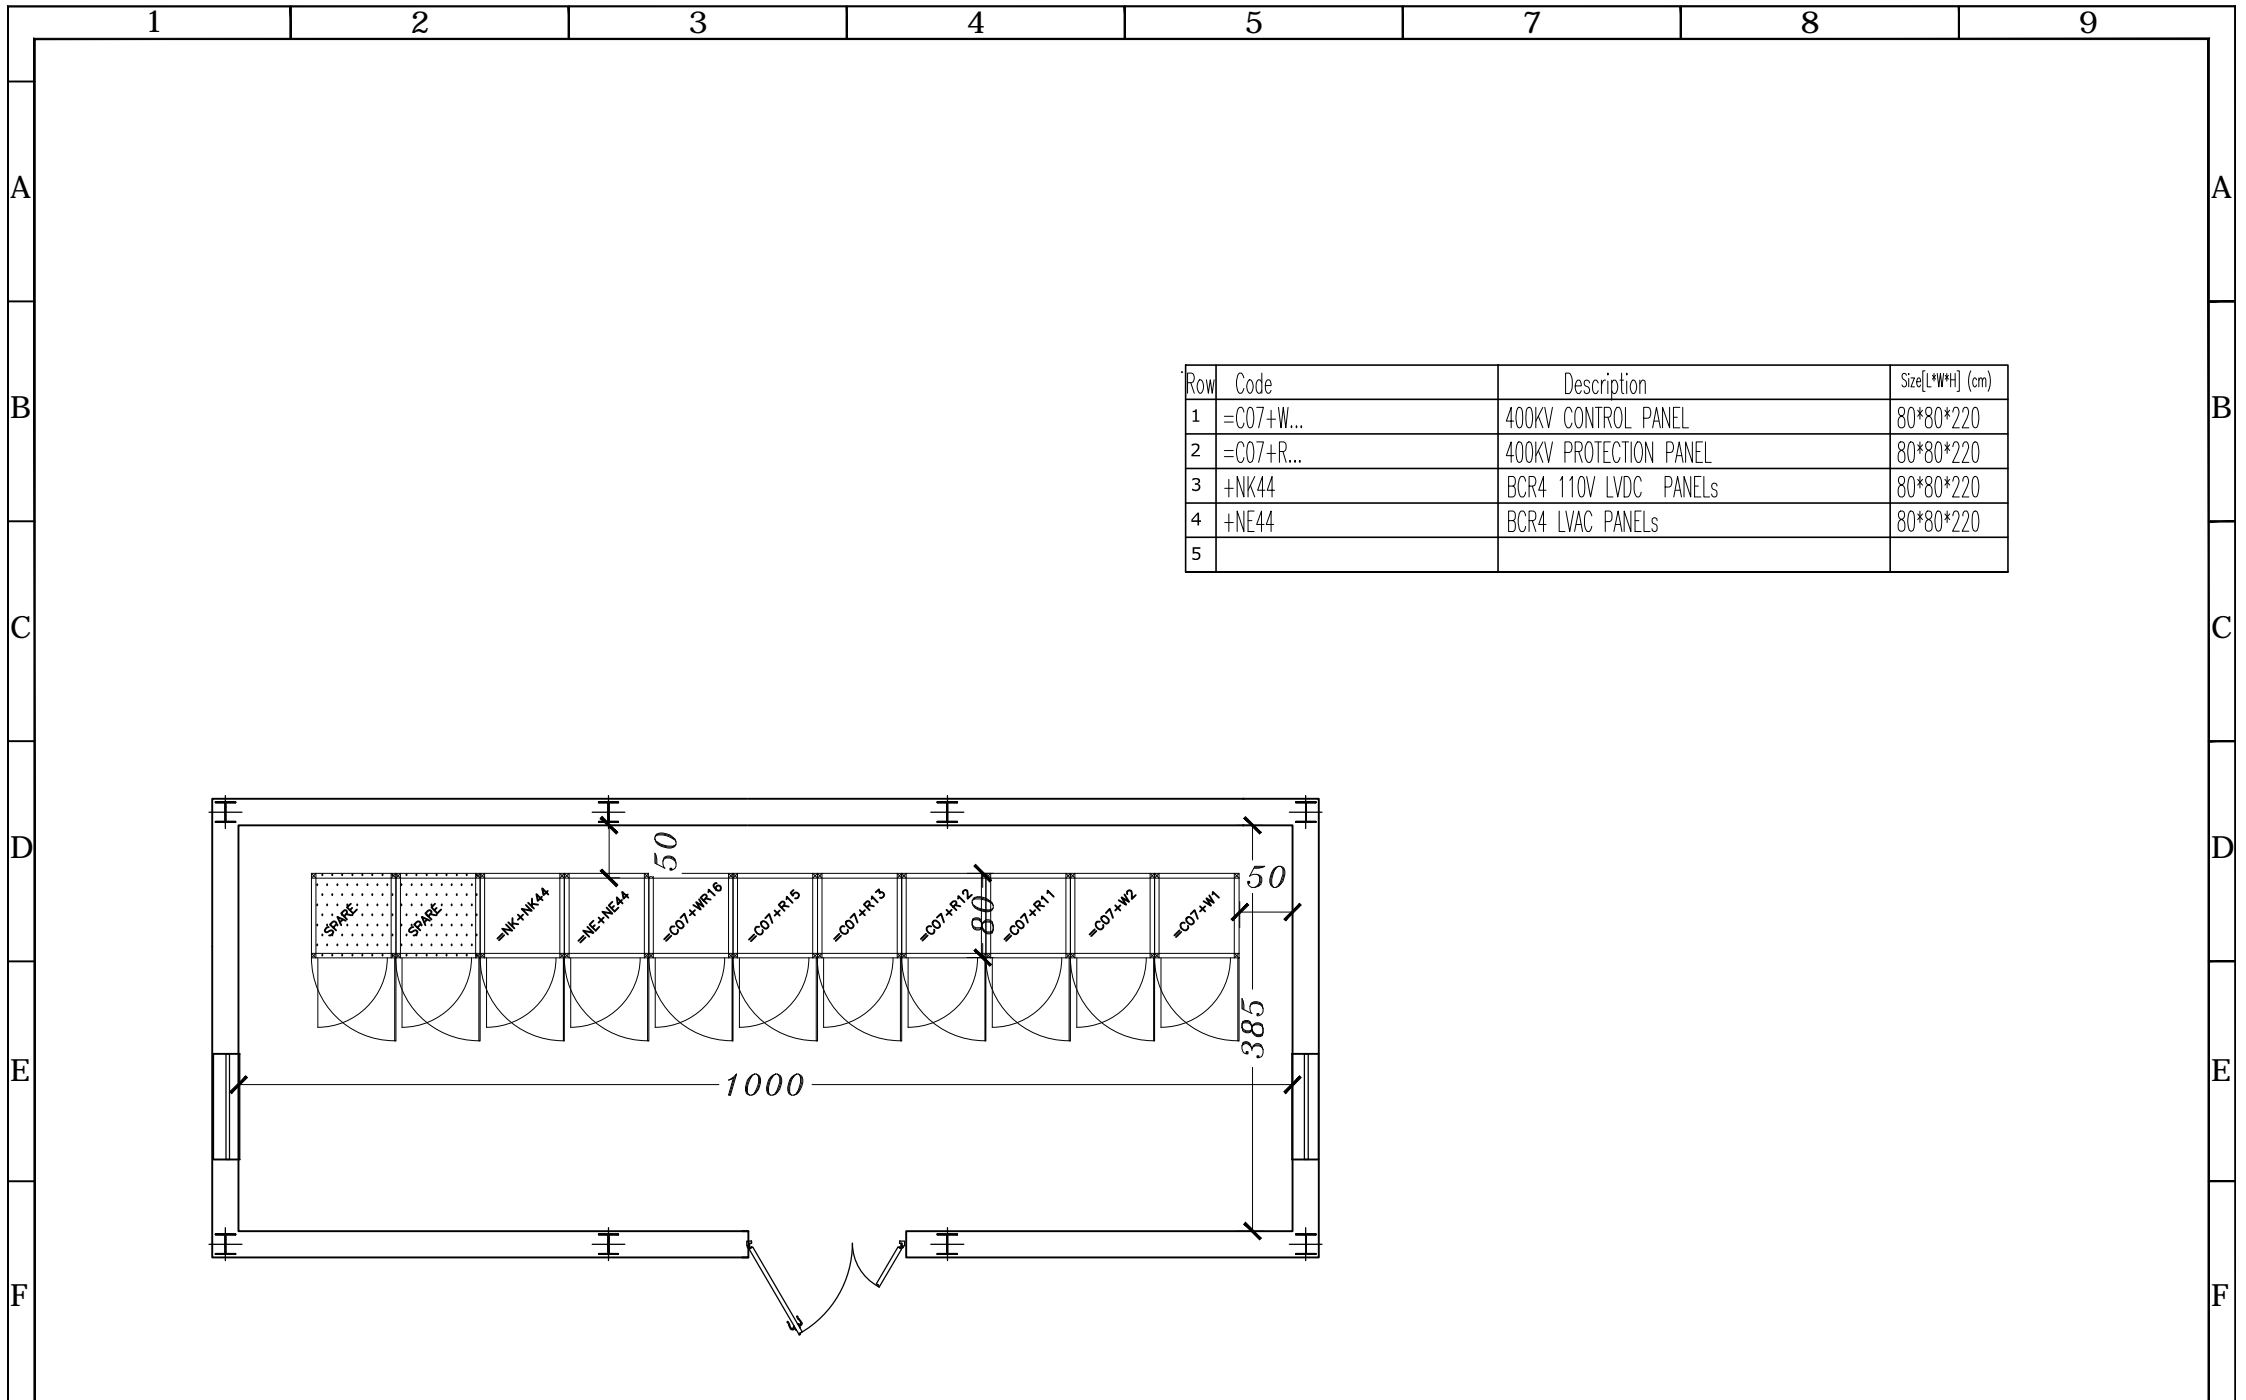




C			<b>Consultant:</b> 	<b>Client:</b> 	<b>Contractor:</b>  MOHAM SHARGH COMPANY		<b>Name</b>	<b>Date</b>	<b>Title:</b> 400KV BCR4 ROOM PANEL ARRANGEMENT (BCR4)	<b>Project:</b> FAJR.2 400/132/KV GIS SUBSTATION	<b>Scale:</b> –
B						DESIGNED	SH.M	1402.07.03			<b>Size:</b> A4
A						DRAWN	SH.M	1402.07.03			
Z	FIRST ISSUE	1402.07.03				CHECKED	A.DEHCHAN	1402.07.03		Consultant NO.:	<b>Sheet:</b> 3
REV.	Description.	DATE				APPROVED	A.DEHGHAN	1402.07.03	DWG NO: MT-SUB-FJU-6275-DD-01-SI-001	Contract No:	<b>Next Sheet:</b> 4

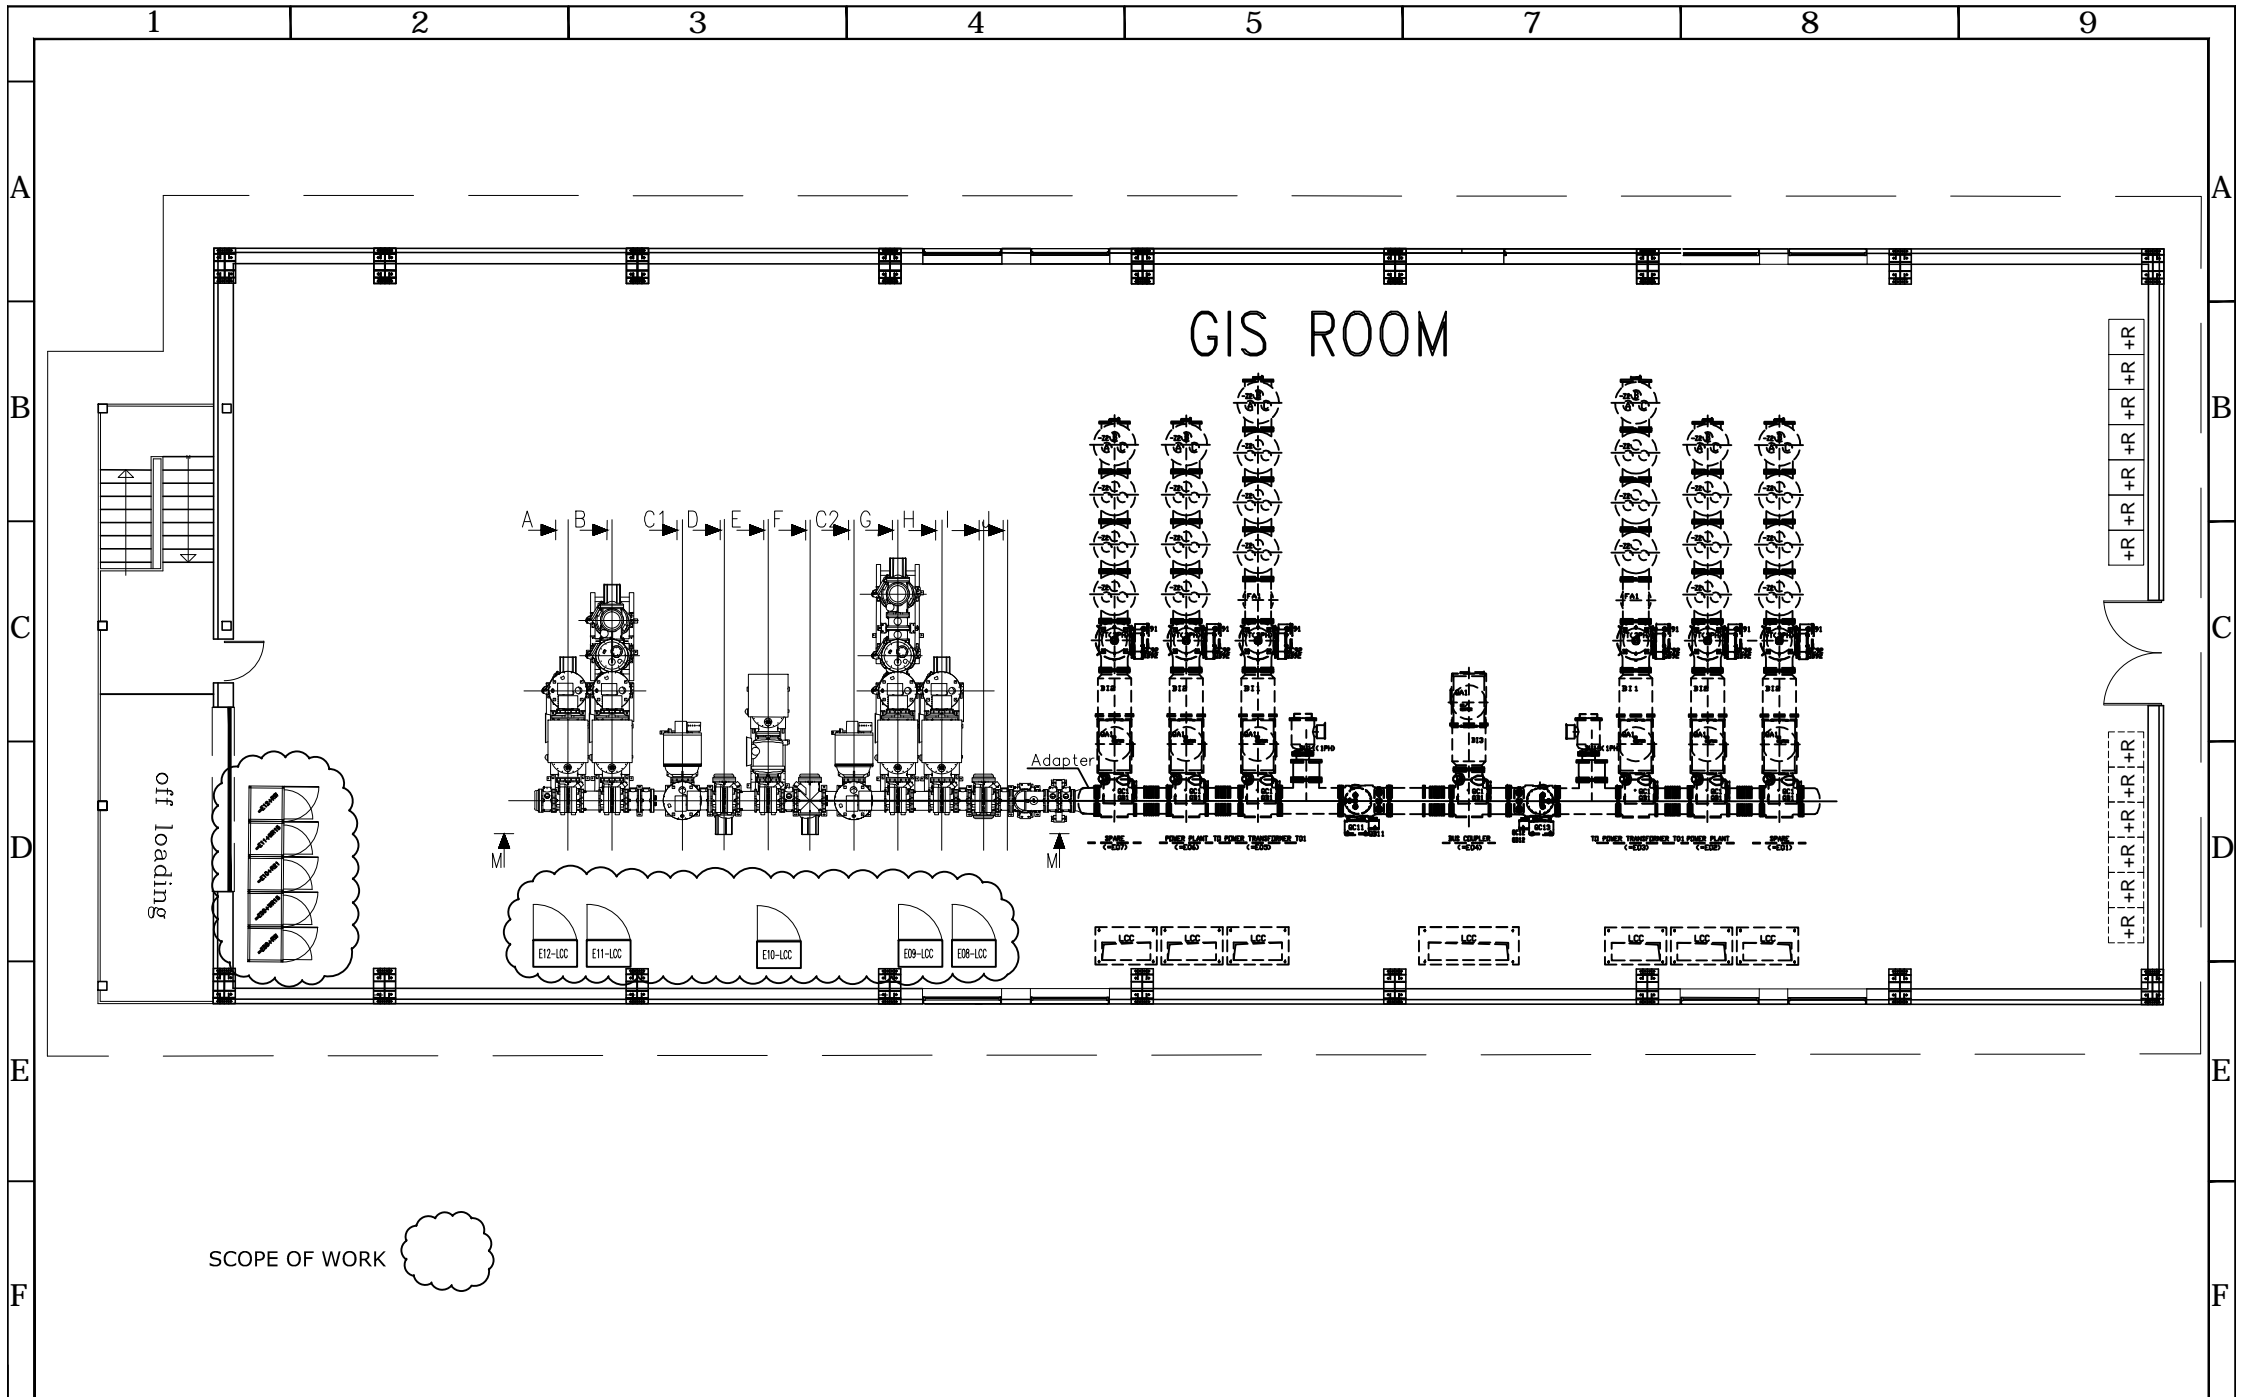

C			Consultant:	Client:	Contractor:		Name	Date	Title:	Project:	Scale: -
B						DESIGNED	SH.M	1402.07.03	132KV GIS ROOM	FAJR.2	
A						DRAWN	SH.M	1402.07.03		400/132/KV GIS SUBSTATION	Size: A4
Z	FIRST ISSUE	1402.07.03	موندکو ایران Monenco Iran	شرکت صنعتی پارس پتروشیمی PGPIC	MOHAM SHARGH COMPANY	CHECKED	A.DEHGHAN	1402.07.03		Consultant NO.:	Sheet: 4
REV.	Description.	DATE				APPROVED	A.DEHGHAN	1402.07.03	DWG NO: MT-SUB-FJU-6275-DD-01-SI-001	Contract No:	Next Sheet: 5

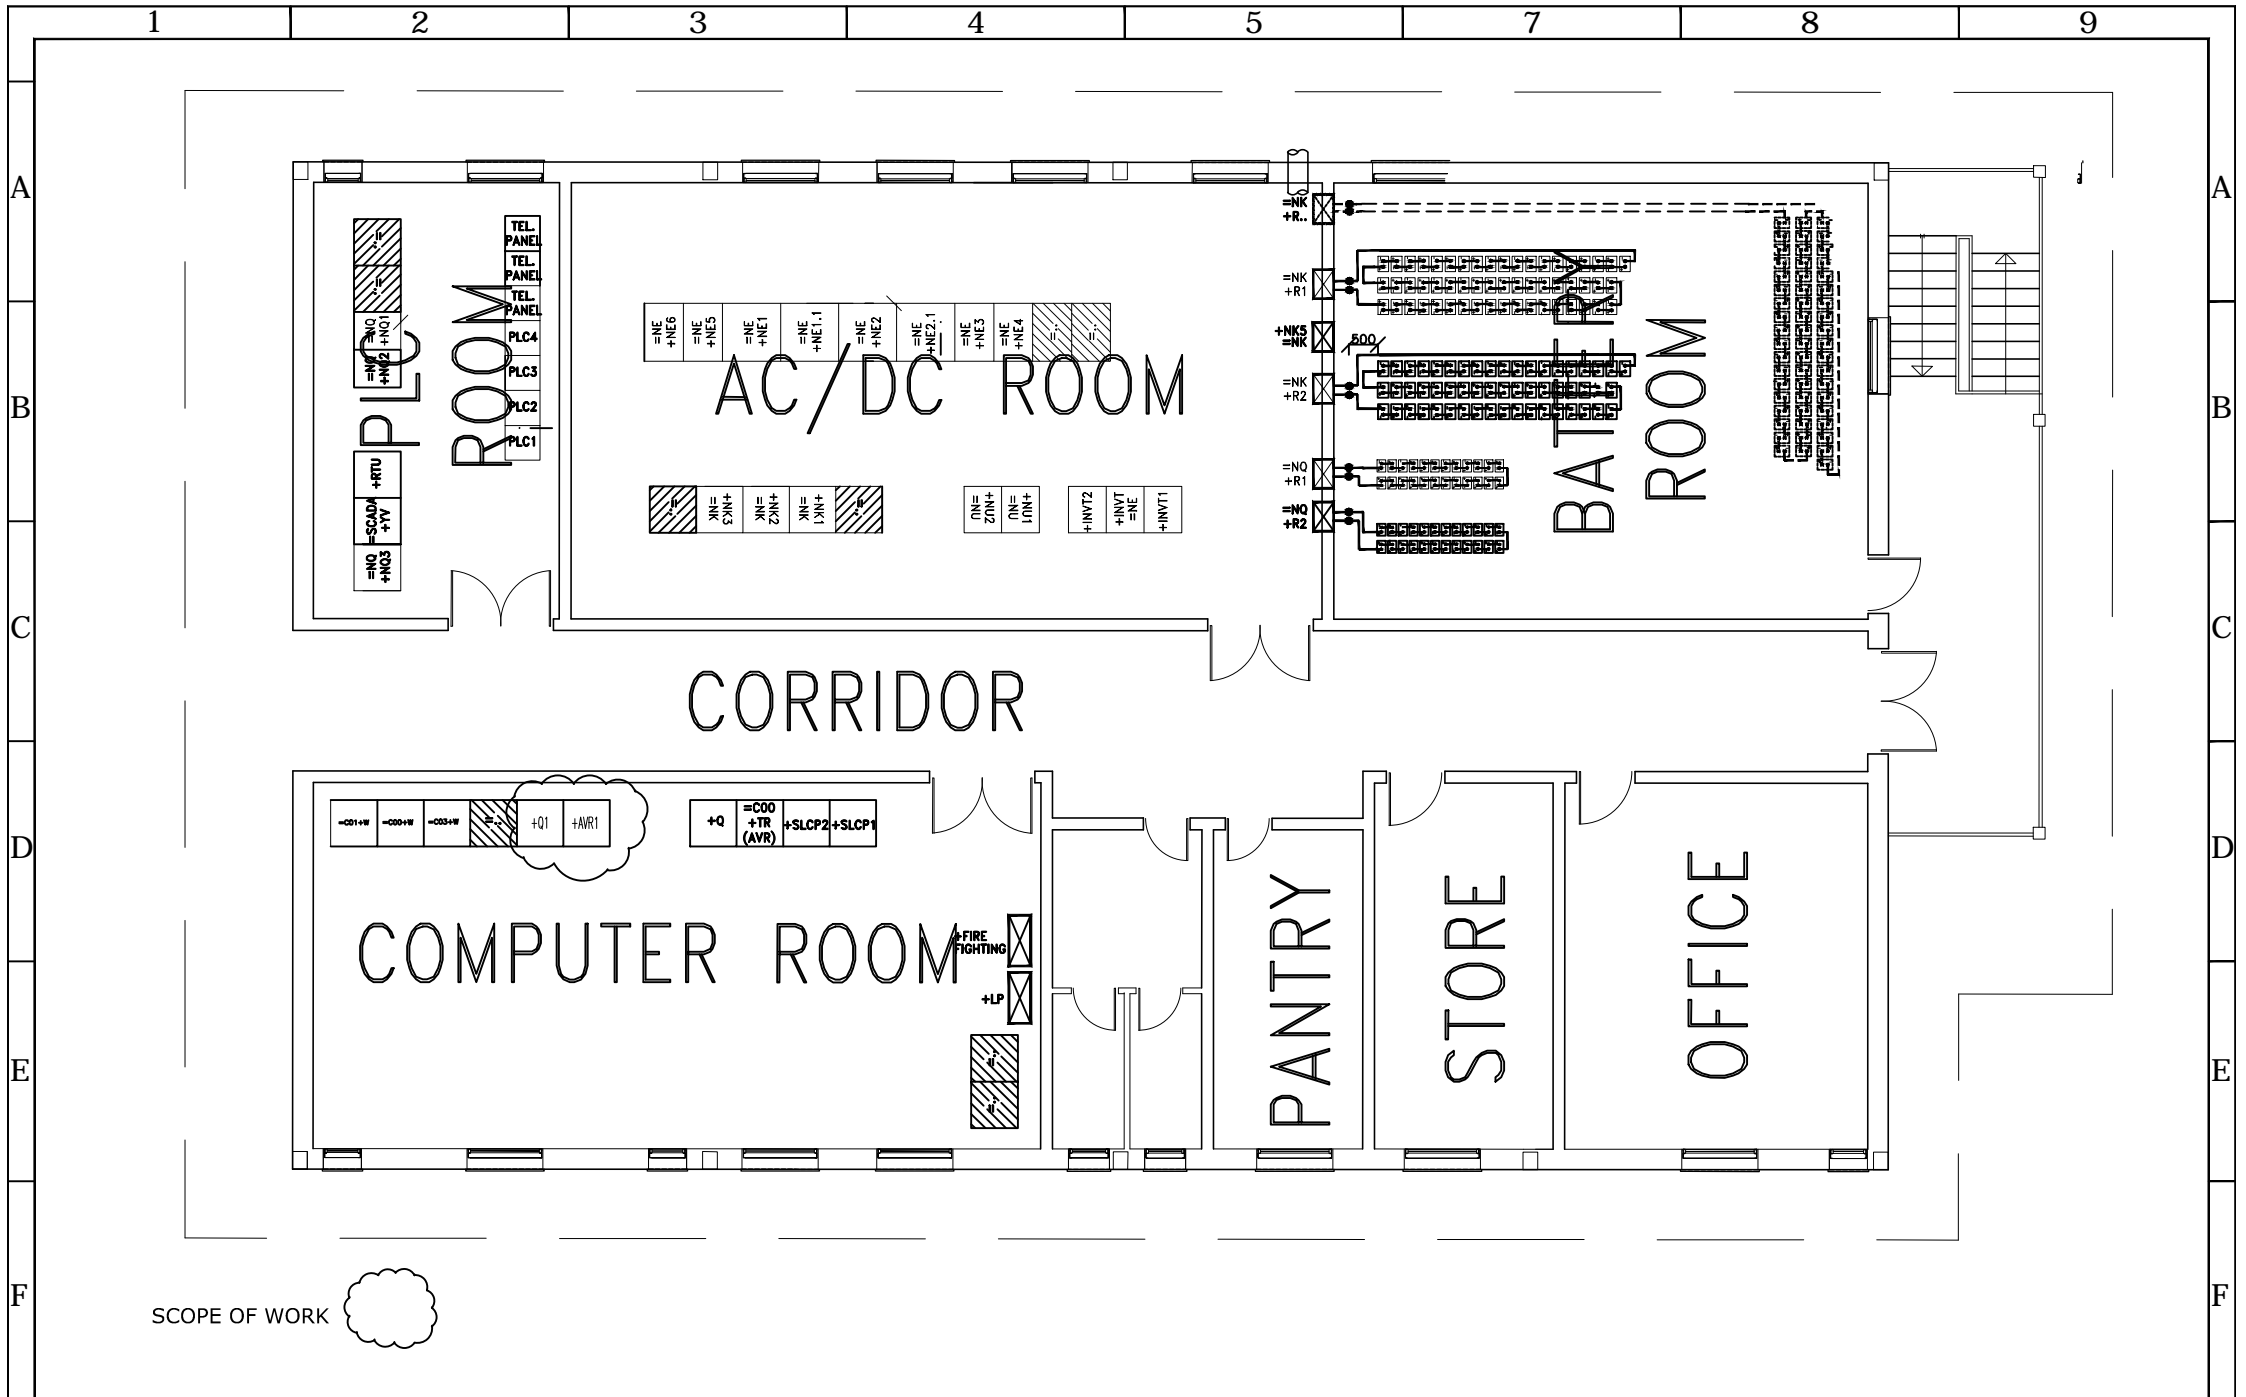

C			Consultant:	Client:	Contractor:		Name	Date	Title:	Project:	Scale: -
B						DESIGNED	SH.M	1402.07.03	CONTROL ROOM	FAJR.2	Size: A4
A						DRAWN	SH.M	1402.07.03		400/132/KV GIS SUBSTATION	
Z	FIRST ISSUE	1402.07.03	موندکو ایران Monenco Iran	شرکت صنایع پتروشیمی خلیج فارس Parsian Gulf Petrochemical Industries Co PGPIC	MOHAM SHARGH COMPANY	CHECKED	A.DEHGHAN	1402.07.03		Consultant NO.:	Sheet: 5
REV.	Description.	DATE				APPROVED	A.DEHGHAN	1402.07.03	DWG NO: MT-SUB-FJU-6275-DD-01-SI-001	Contract No:	Next Sheet: