


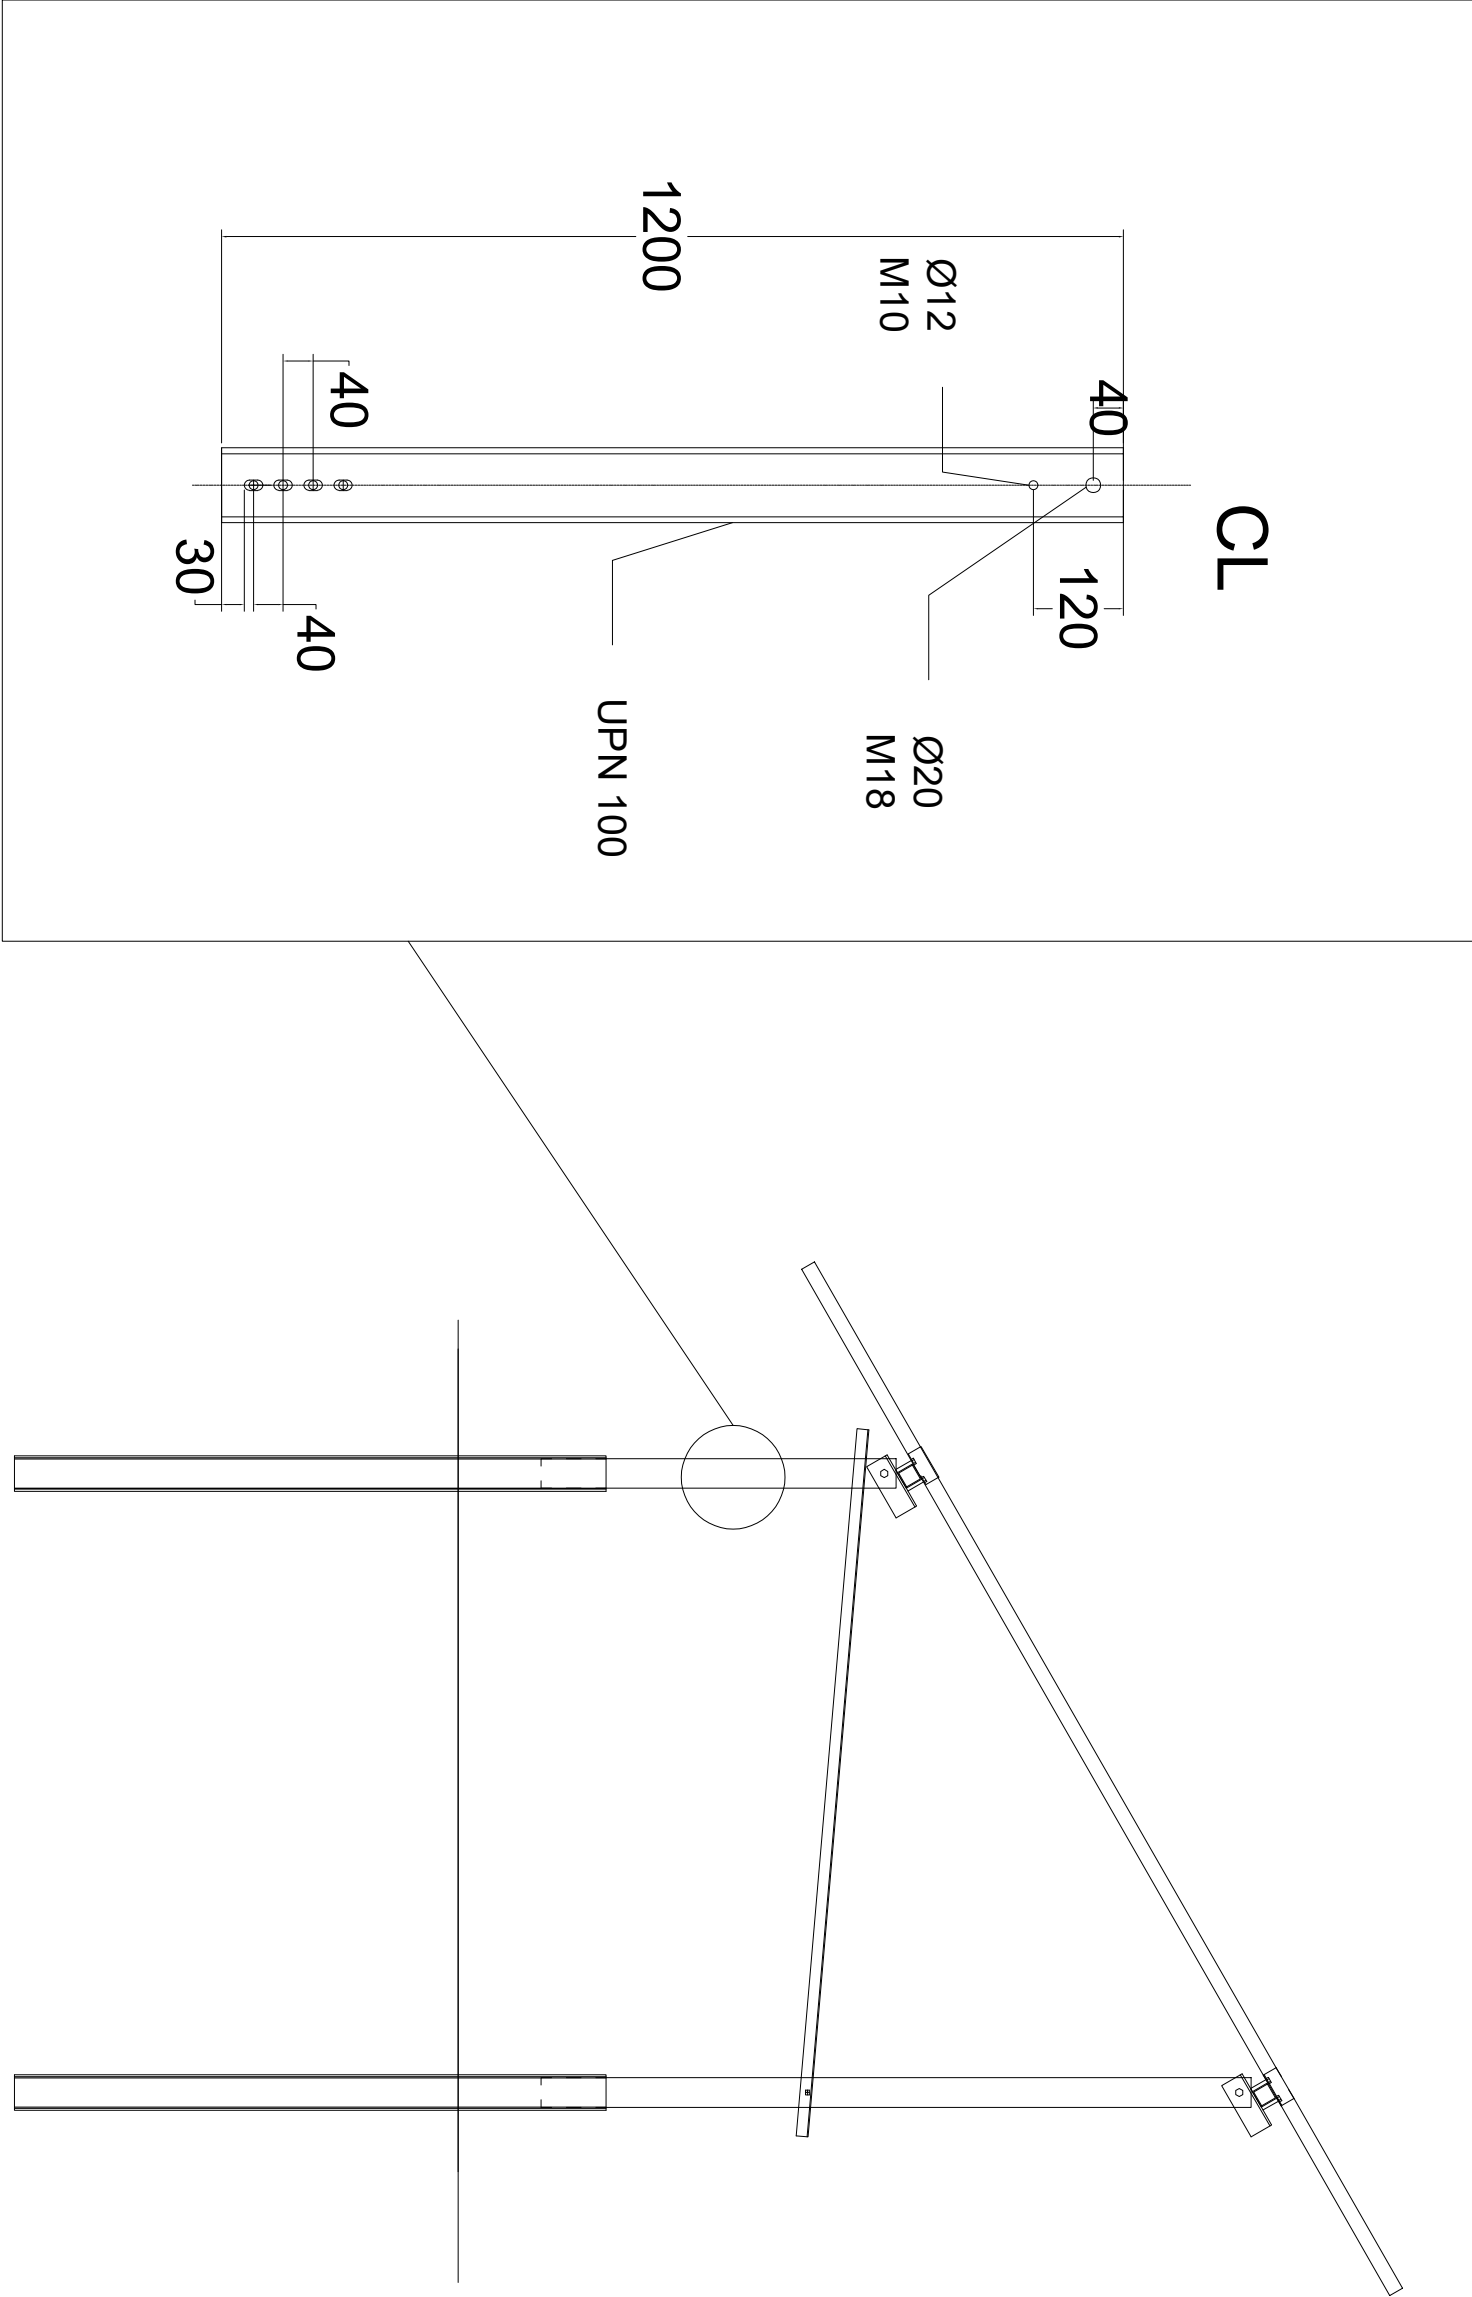

Project Name:		SUP		05			
5 MW SOLAR PV STRUCTURE NEHBANDAN		CHE		04			
		DRN		03			
				02			
Drawing Title:		SCALE		REV		DATE	
2x20 - STRUCTURE DRAWING		1:100		01		08/01/2026	
		PAGE		11 / 16		REMARK	