
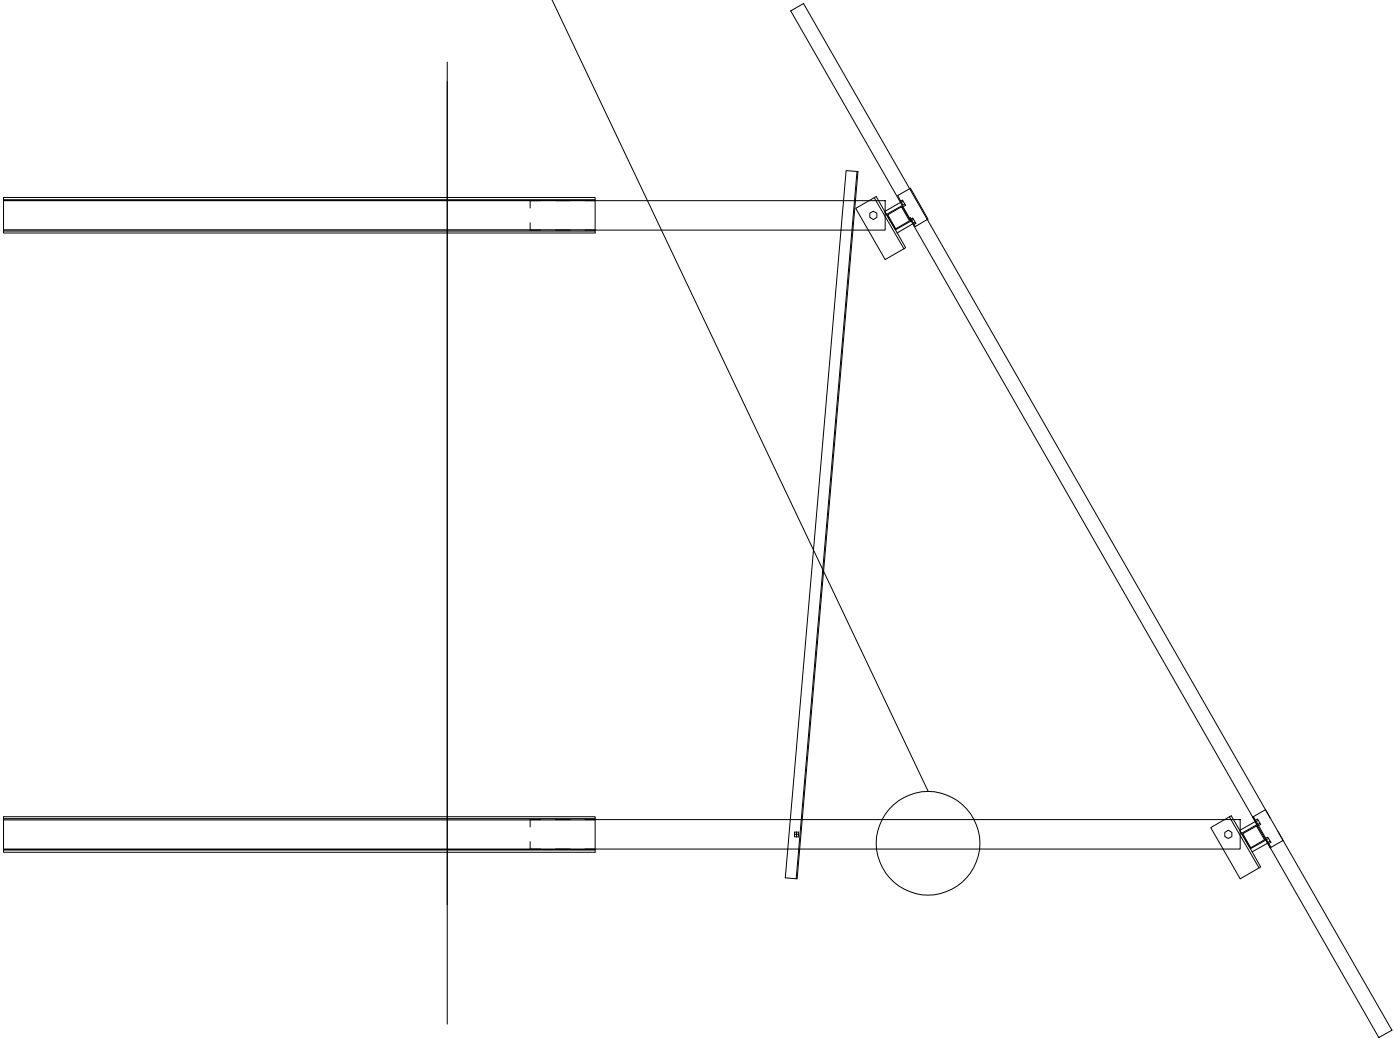


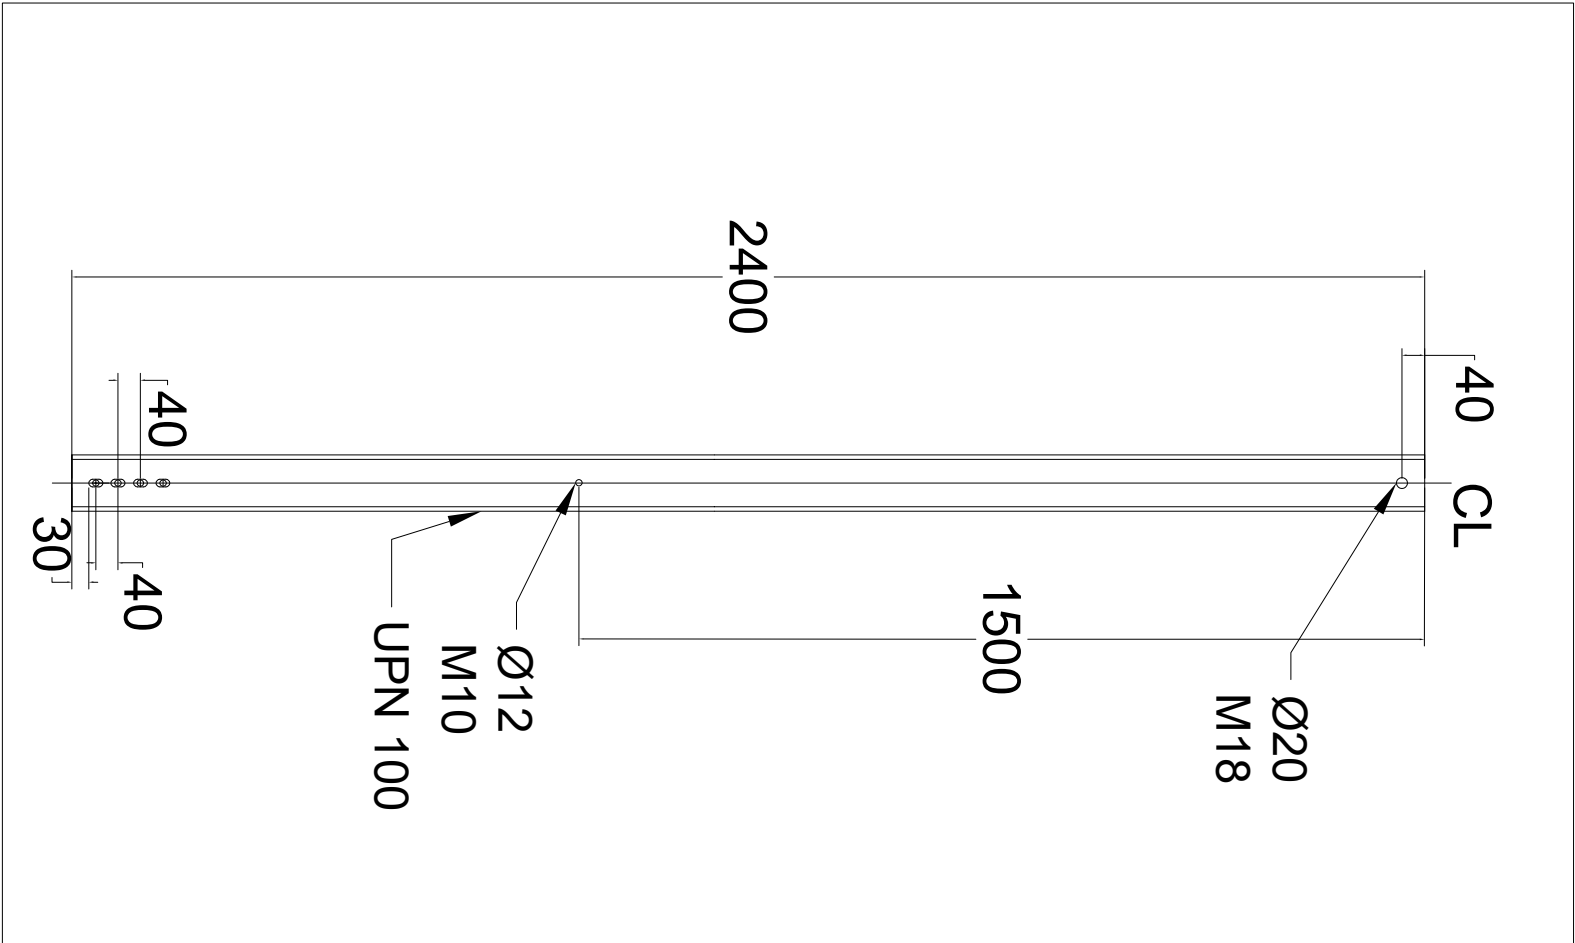

Project Name:		5 MW SOLAR PV STRUCTURE		SUP		05			
		NEHBANDAN		CHE		04			
Drawing Title:				DRN		02			
		2x20 - STRUCTURE DRAWING		SCALE		1:100		PAGE	
								12 /16	
				REV		01		08/01/2026	
				DATE					
								REMARK	