
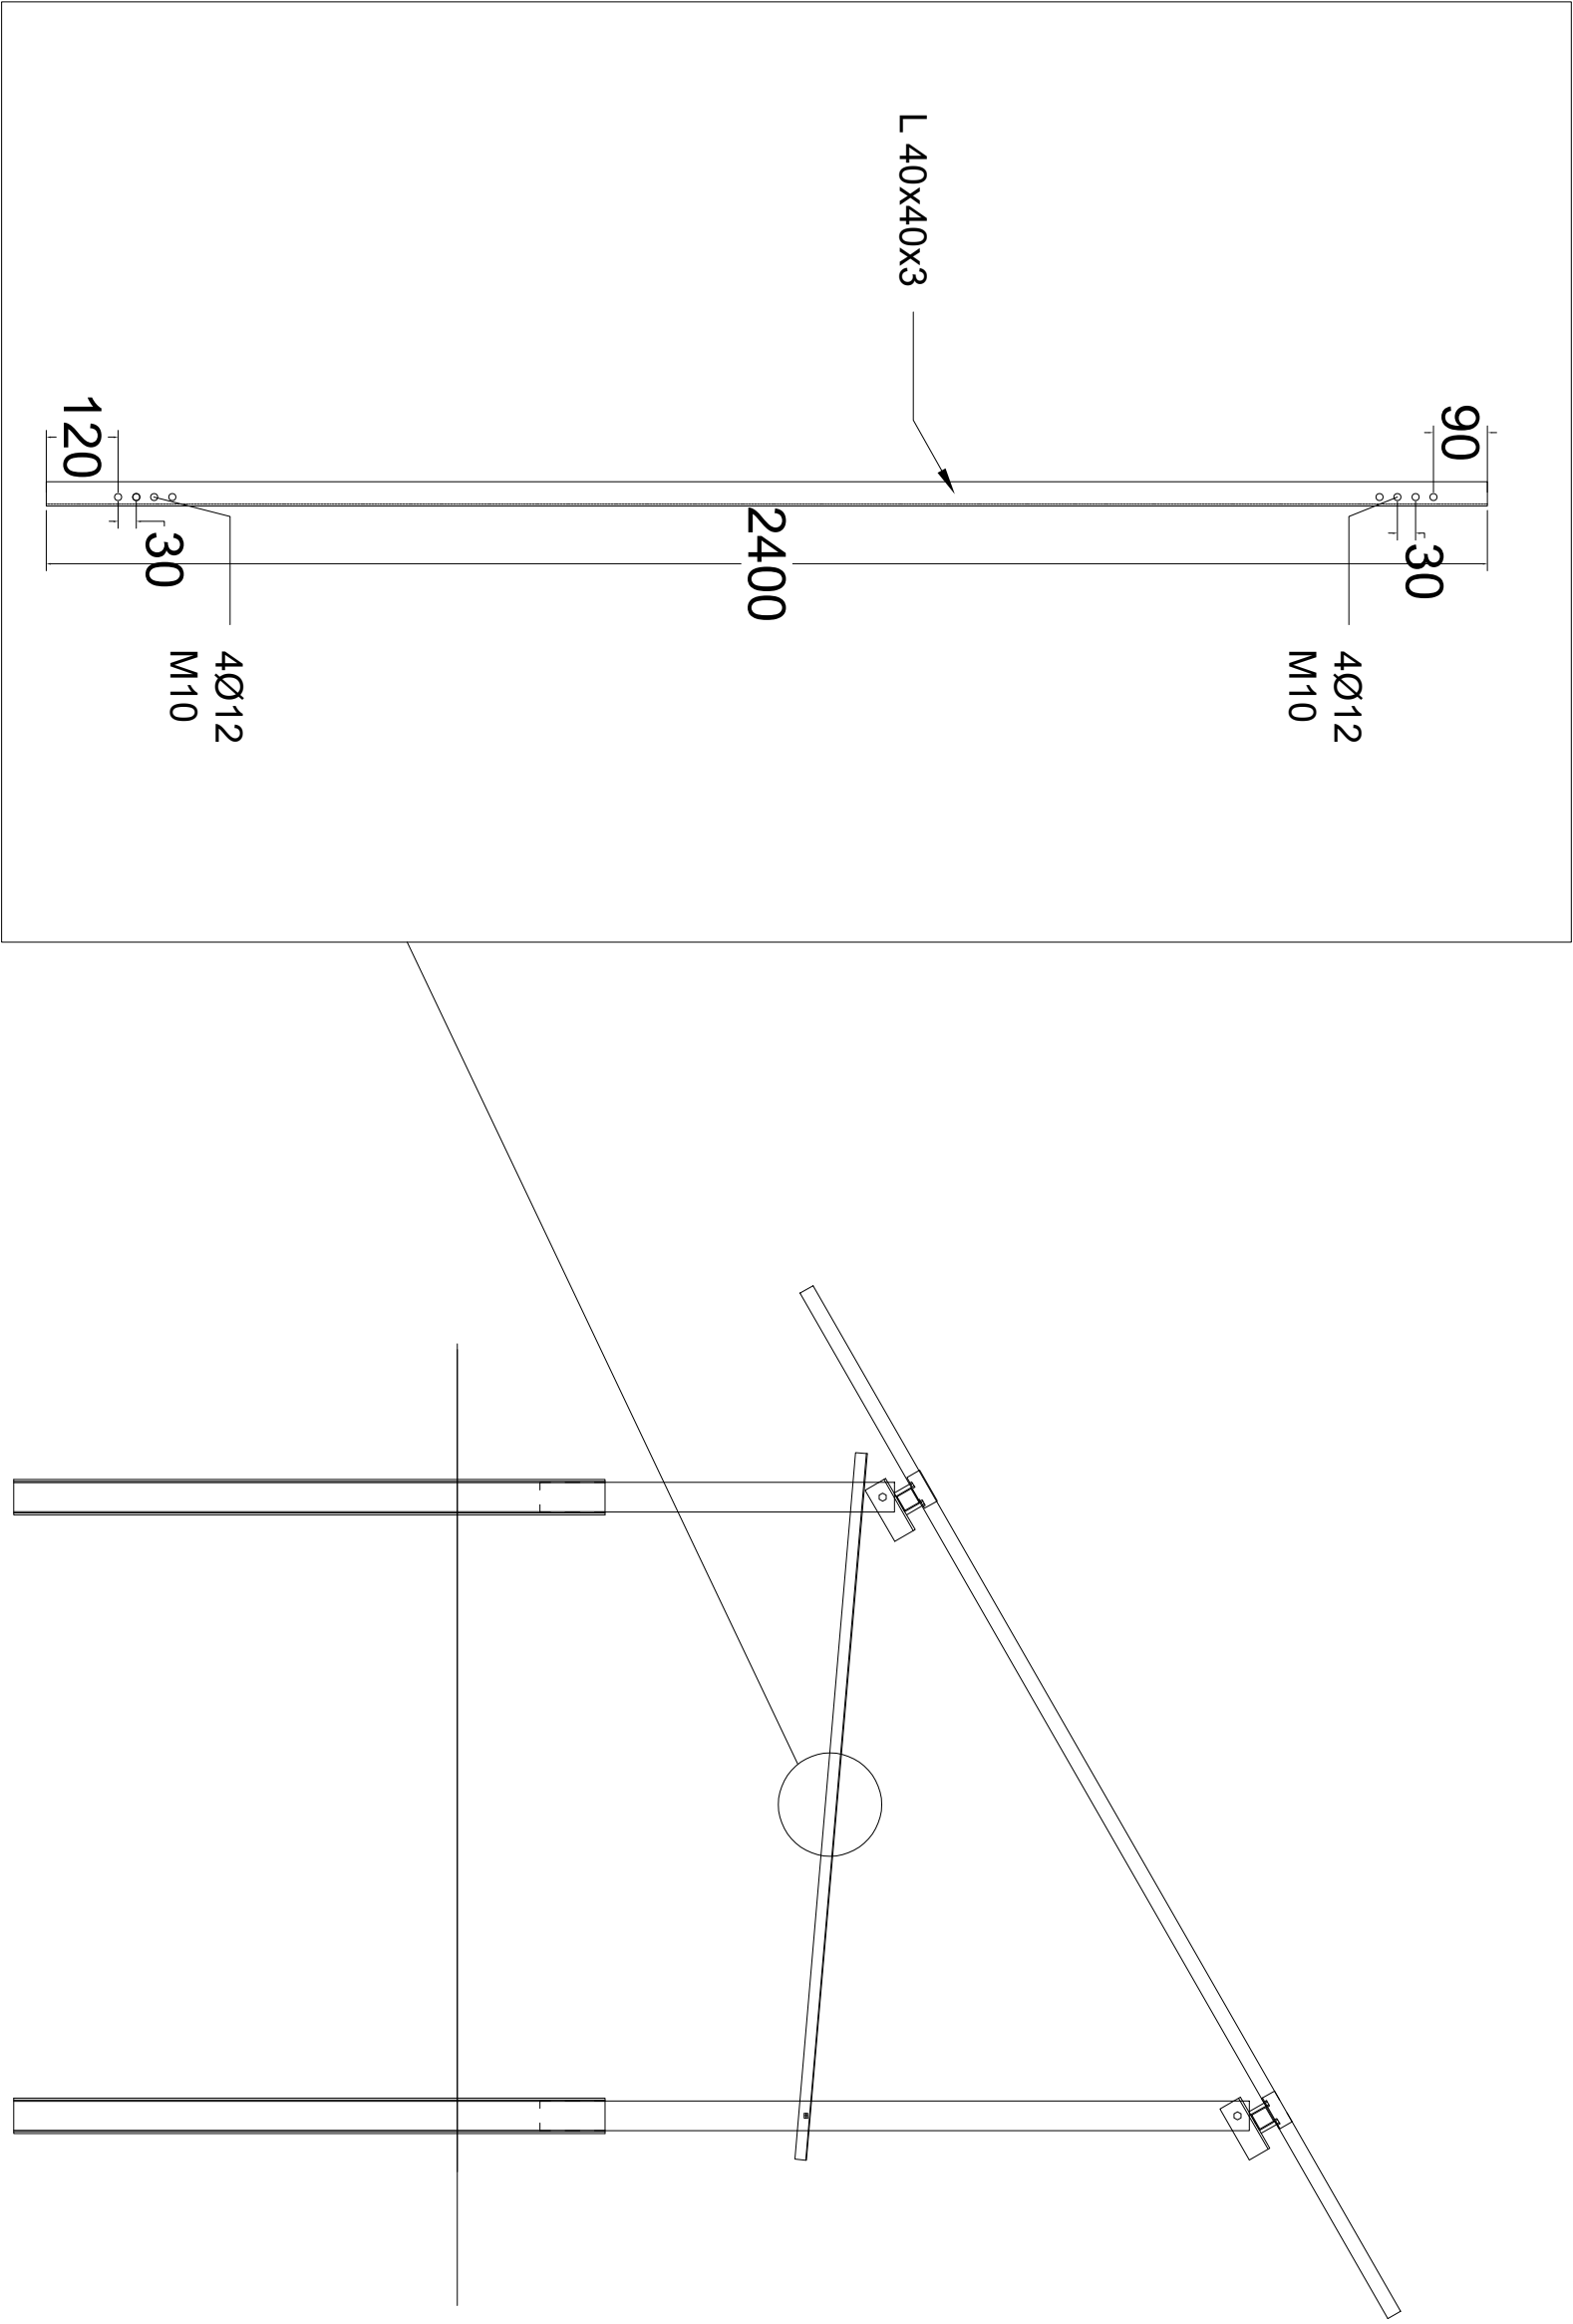


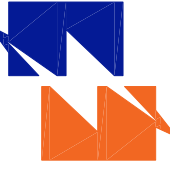

شرکت مهندسی انتقال نیرو و مخابرات شرق 	Project Name:		SUP		05			
	5 MW SOLAR PV STRUCTURE NEHBANDAN				04			
					03			
					02			
	Drawing Title:		DRN		01	08/01/2026		
	2x20 -STRUCTURE DRAWING				REV	DATE	REMARK	
			SCALE		1:100	PAGE	13 /16	