


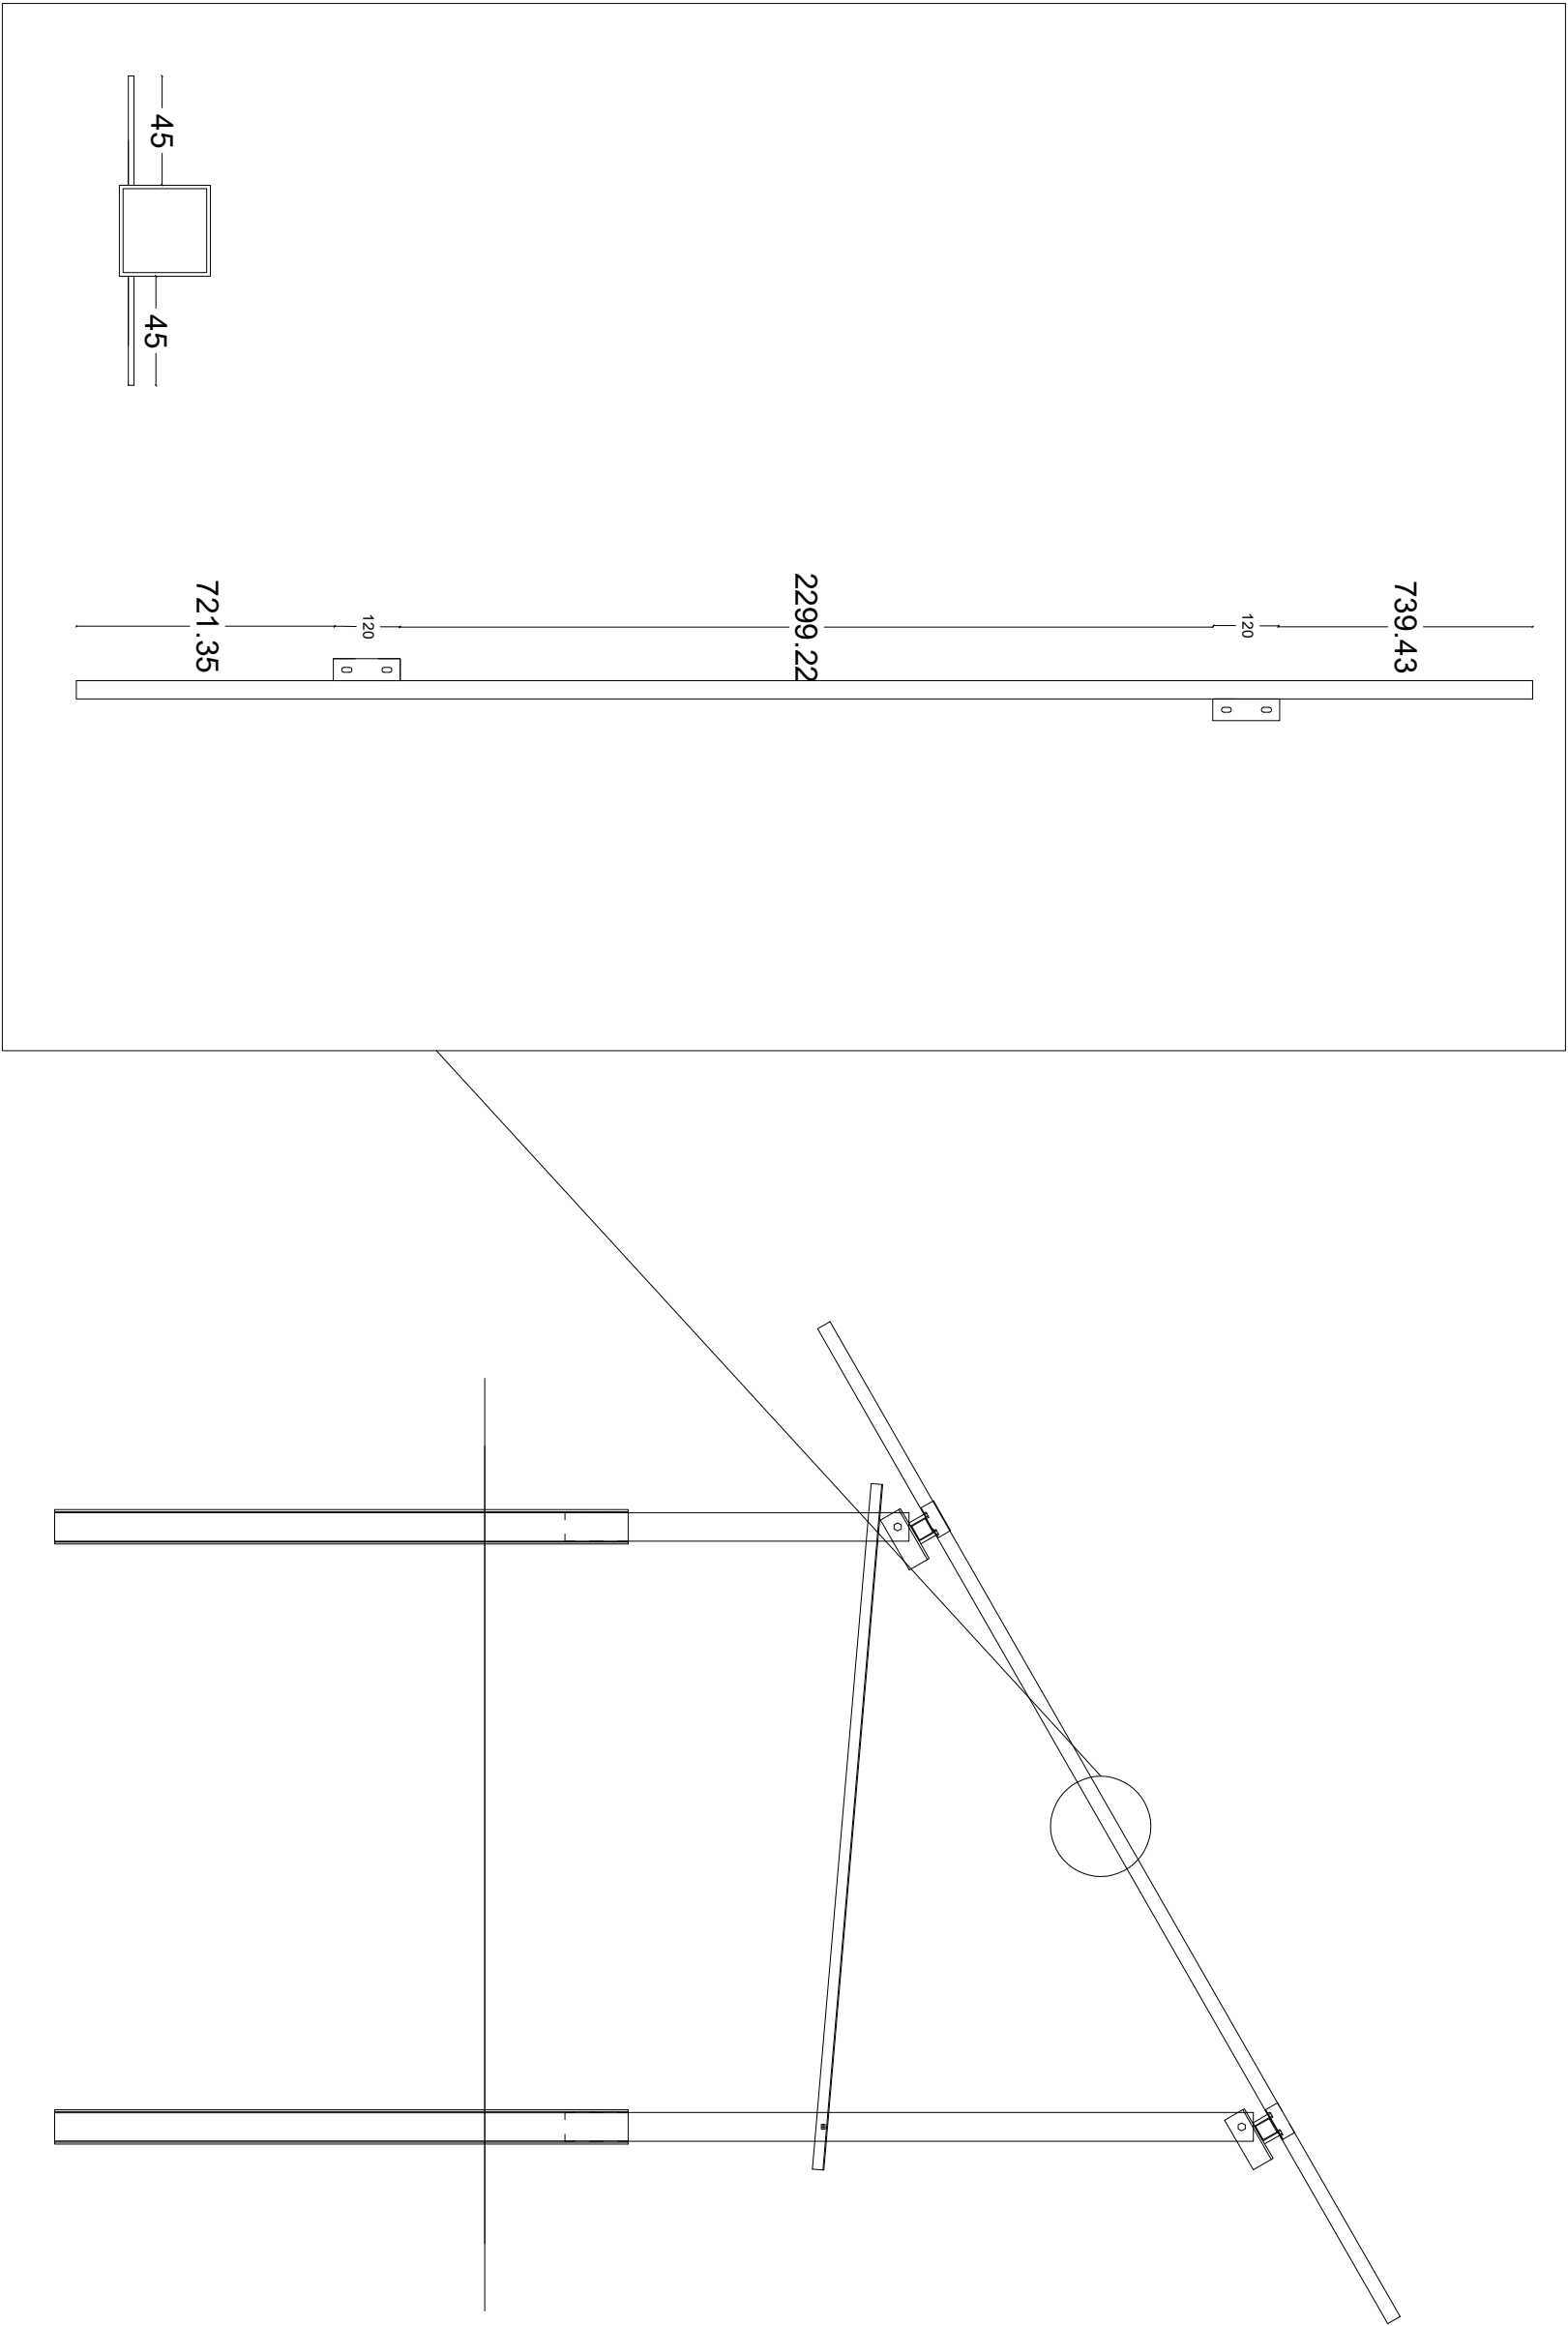

Project Name:				SUP		05		
5 MW SOLAR PV STRUCTURE						04		
NEHBANDAN				CHE		03		
Drawing Title:				DRN		02		
2x20 - STRUCTURE DRAWING				SCALE	1:100	PAGE	14 / 16	REV
								01
								08/01/2026
								REMARK



شرکت مهندسی انتقال نیرو و مخابرات شرق