
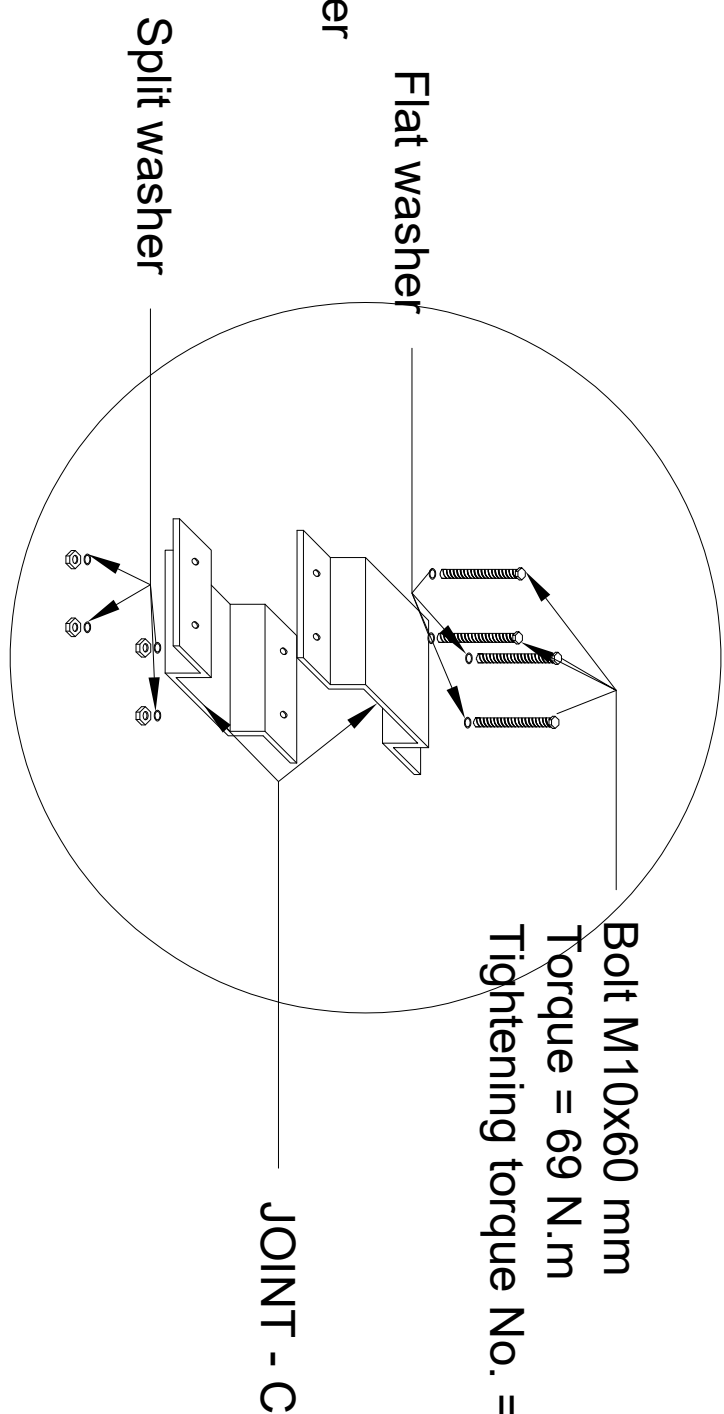
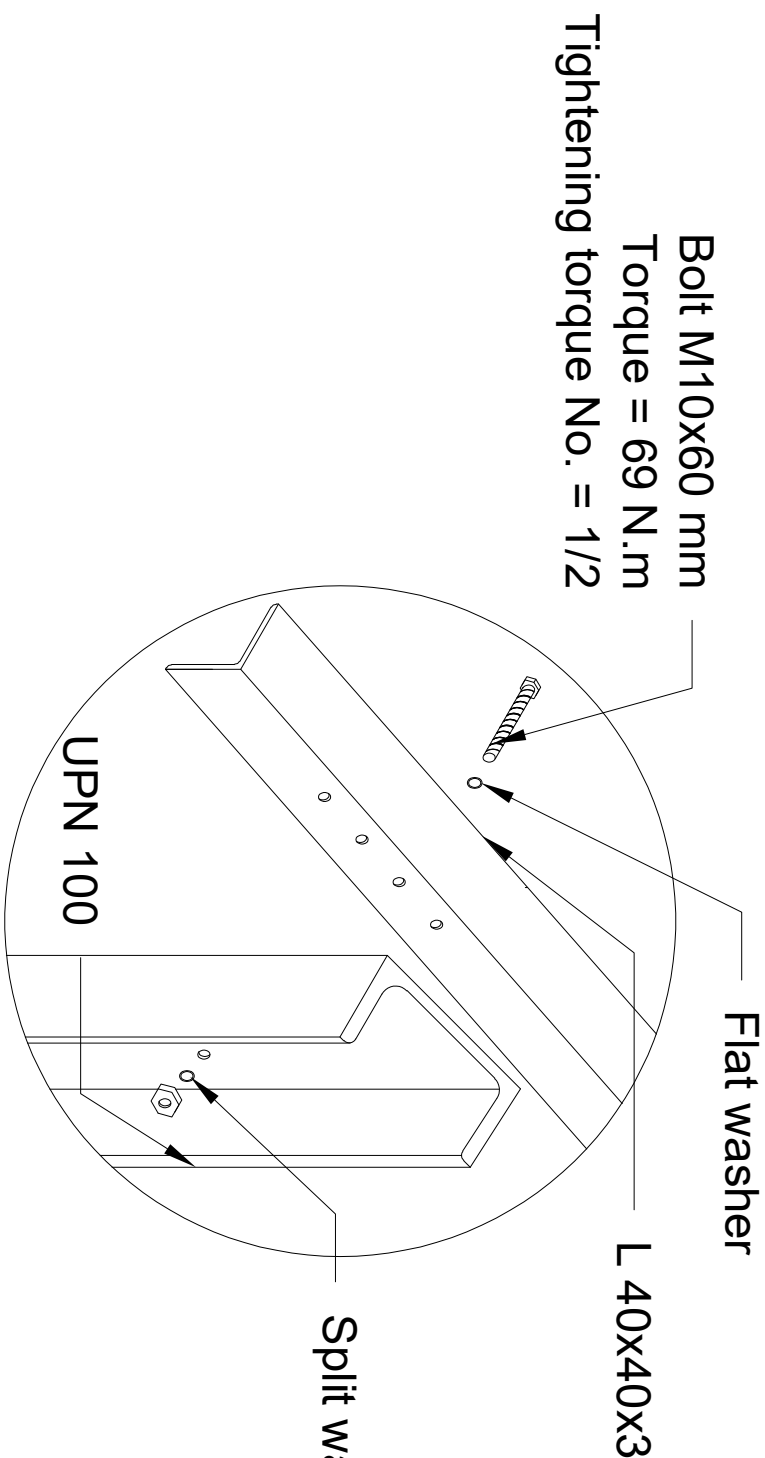
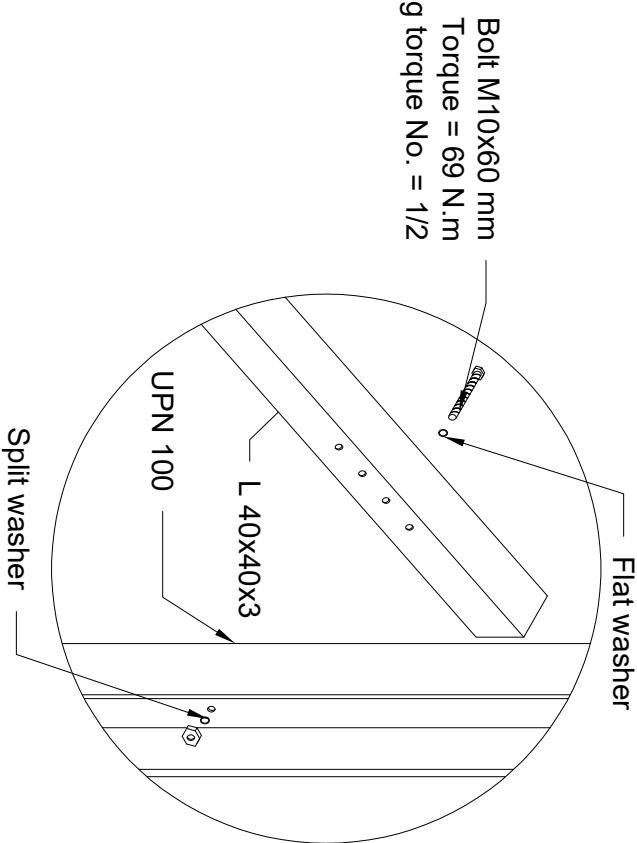
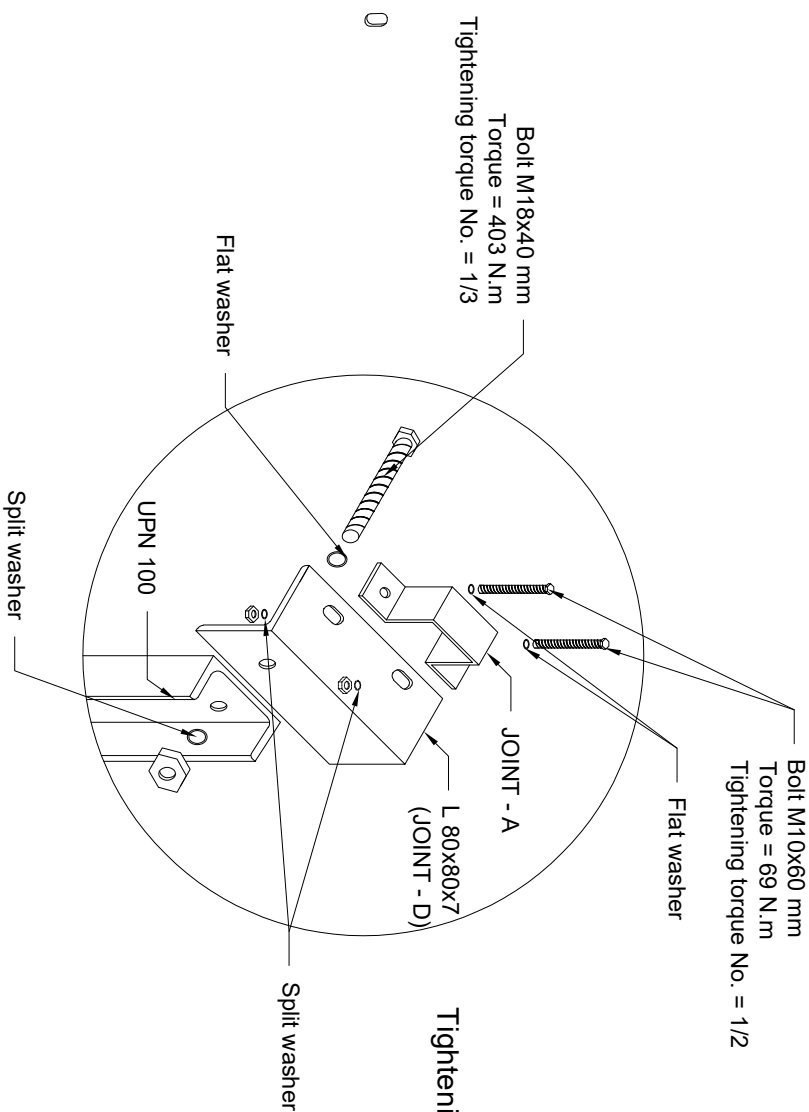


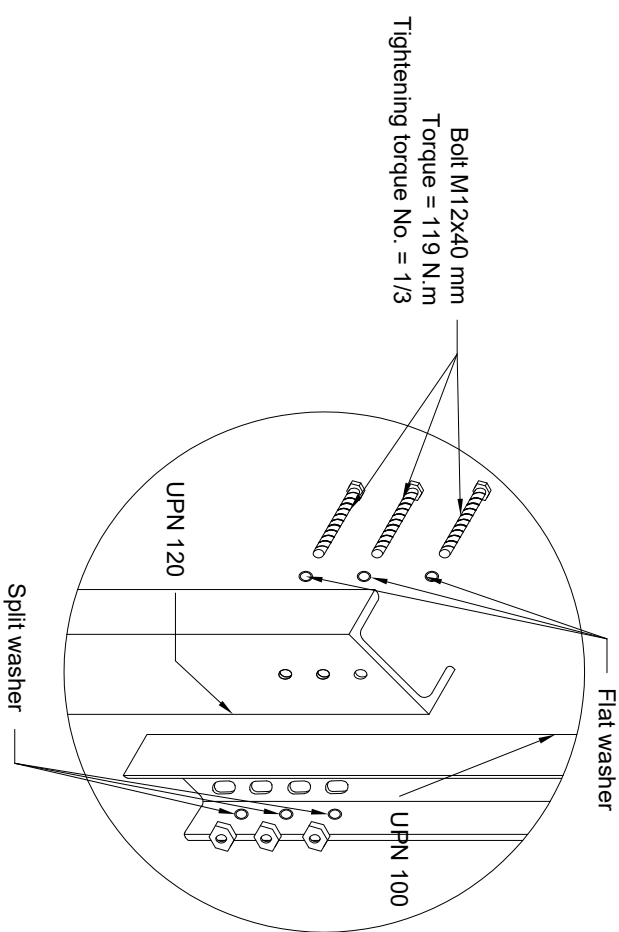

شرکت مهندسی انتقال نیرو و مخابرات شرق										
										
Project Name: 5 MW SOLAR PV STRUCTURE NEHBANDAN Drawing Title: 2x20 -STRUCTURE DRAWING			SUP					05		
			CHE					04		
			DRN					03		
								02		
SCALE		1:100	PAGE	15 /16	01	08/01/2026				
					REV	DATE			REMARK	