



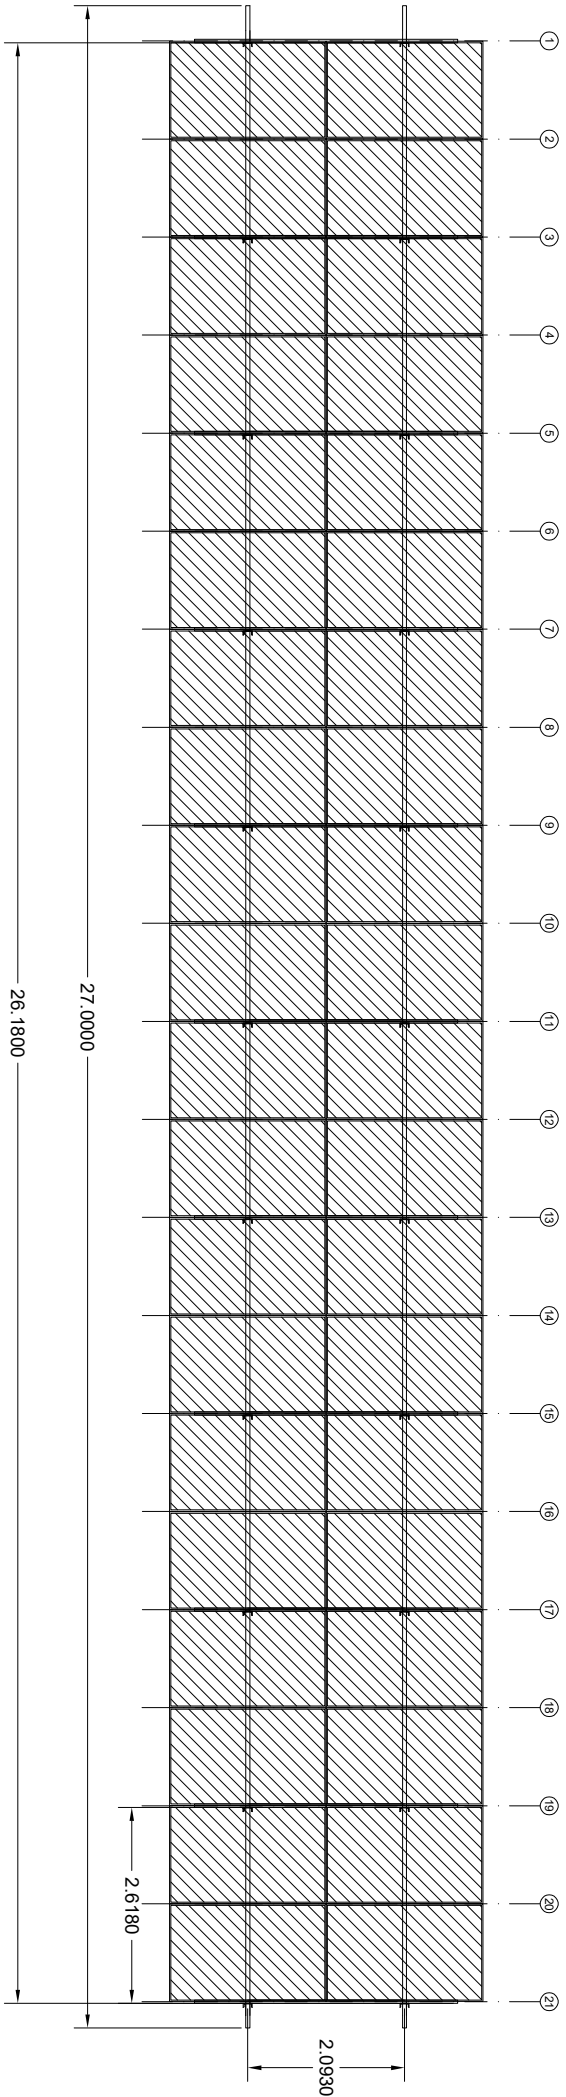

TOP VIEW

2x20 Array

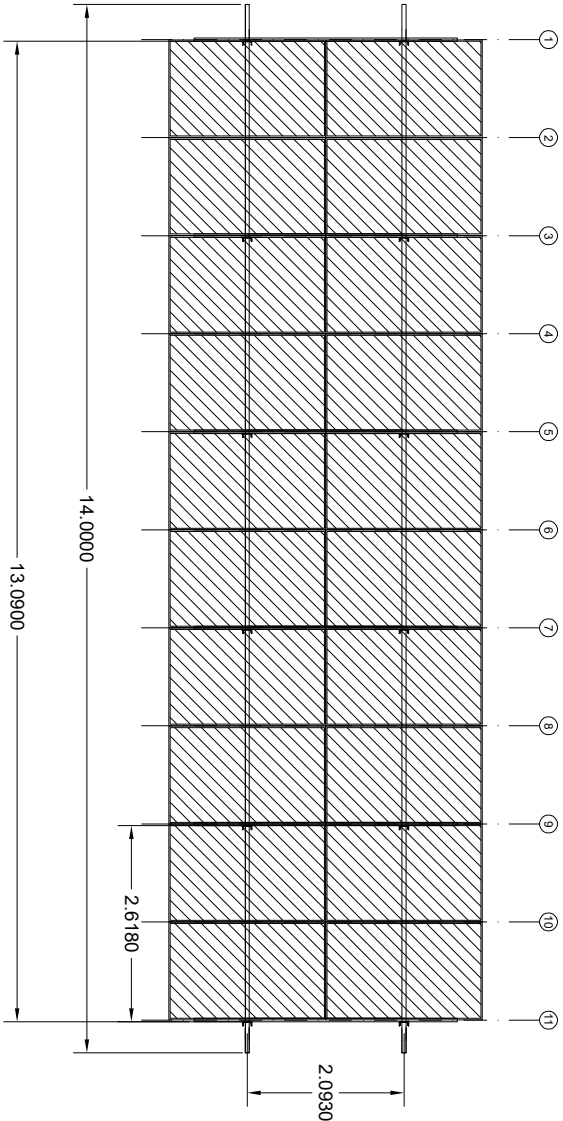

TOP VIEW

2x10 Array

شرکت مهندسی انتقال نیرو و مخابرات شرق	Project Name:		5 MW SOLAR PV STRUCTURE			SUP		05			
			NEHBANDAN			CHE		04			
	Drawing Title:					DRN		03			
								02			
						SCALE		01		08/01/2026	
	2x20 -STRUCTURE DRAWING					PAGE		03/16		REMARK	