
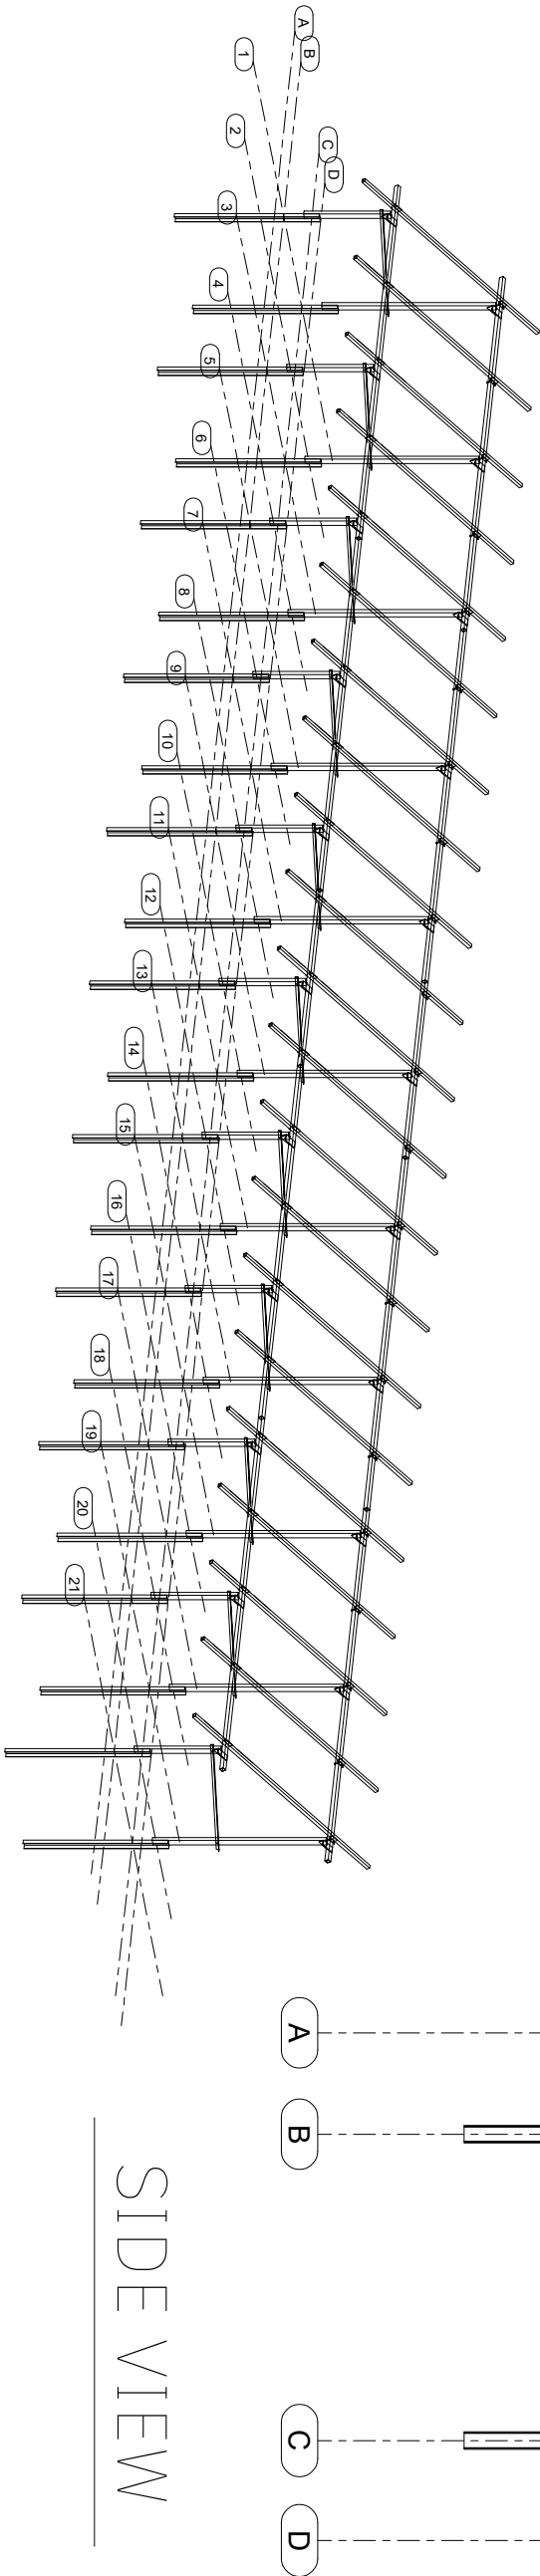


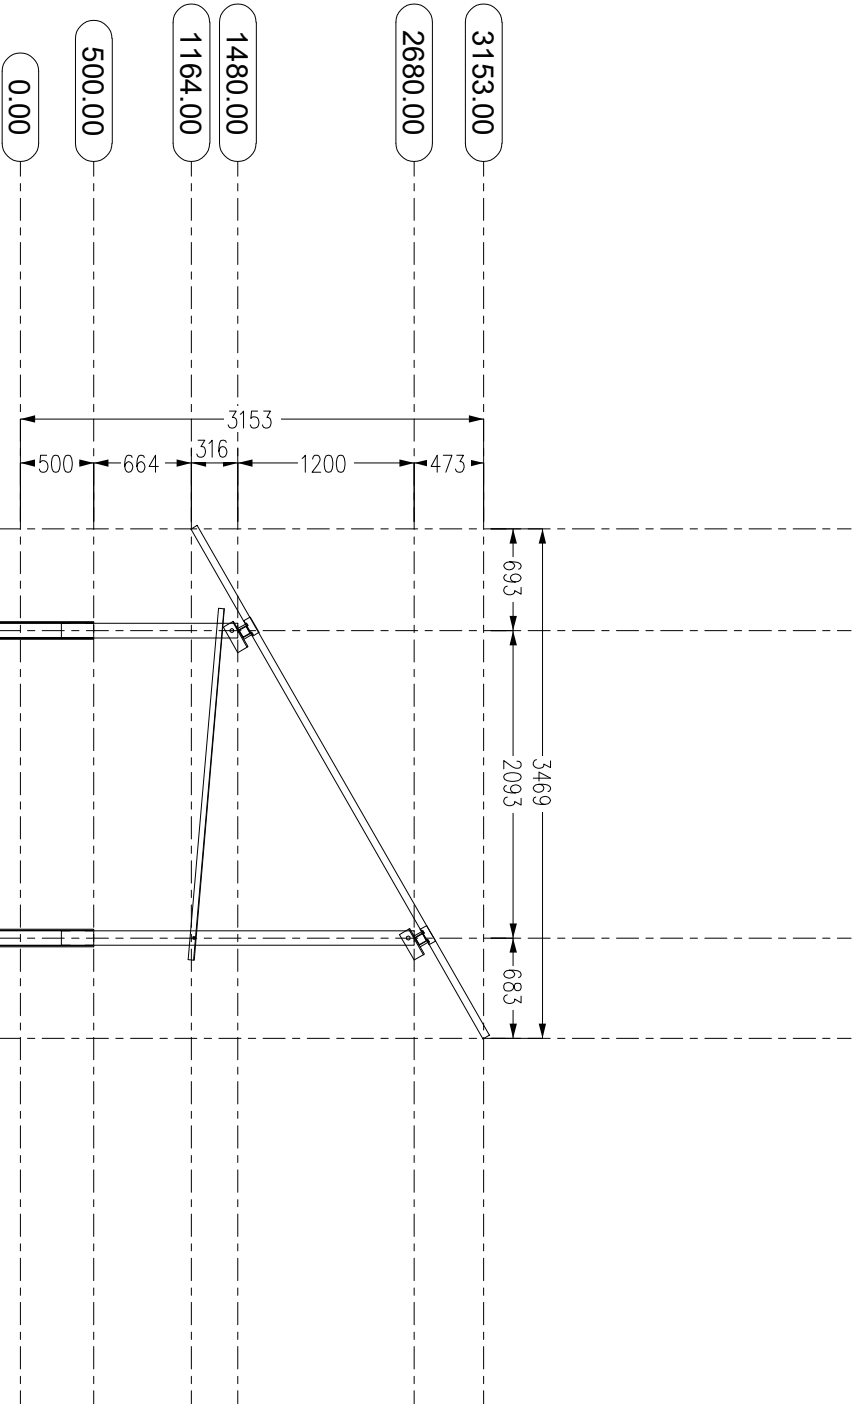

SIDE VIEW

3D VIEW

Project Name:		SUP		05	
5 MW SOLAR PV STRUCTURE NEHBANDAN		CHE		04	
		DRN		03	
Drawing Title:				02	
2x20 -STRUCTURE DRAWING		SCALE	1:100	PAGE	04/16
				01	08/01/2026
				REV	DATE
					REMARK