


Material for 5 MW station		
SECTION	LENGTH	NO.
UPA120	2000	22
	2400	11
UPA100	1200	11
	2400	11
L40X3	2400	11
BOX 50x50x2	4000	21
BOX 60x60x2	27000	2

Material for 5 MW station		
SECTION	LENGTH	NO.
UPA120	2000	6
	2400	6
UPA100	1200	6
	2400	6
L40X3	2400	6
BOX 50x50x2	4000	11
BOX 60x60x2	14000	2

Material for 5 MW station		
SPECIFICSTION	SECTION	MINIMUM PILING DEPTH
Rear Pile	UPA120	1500
Front Pile	UPA120	1200

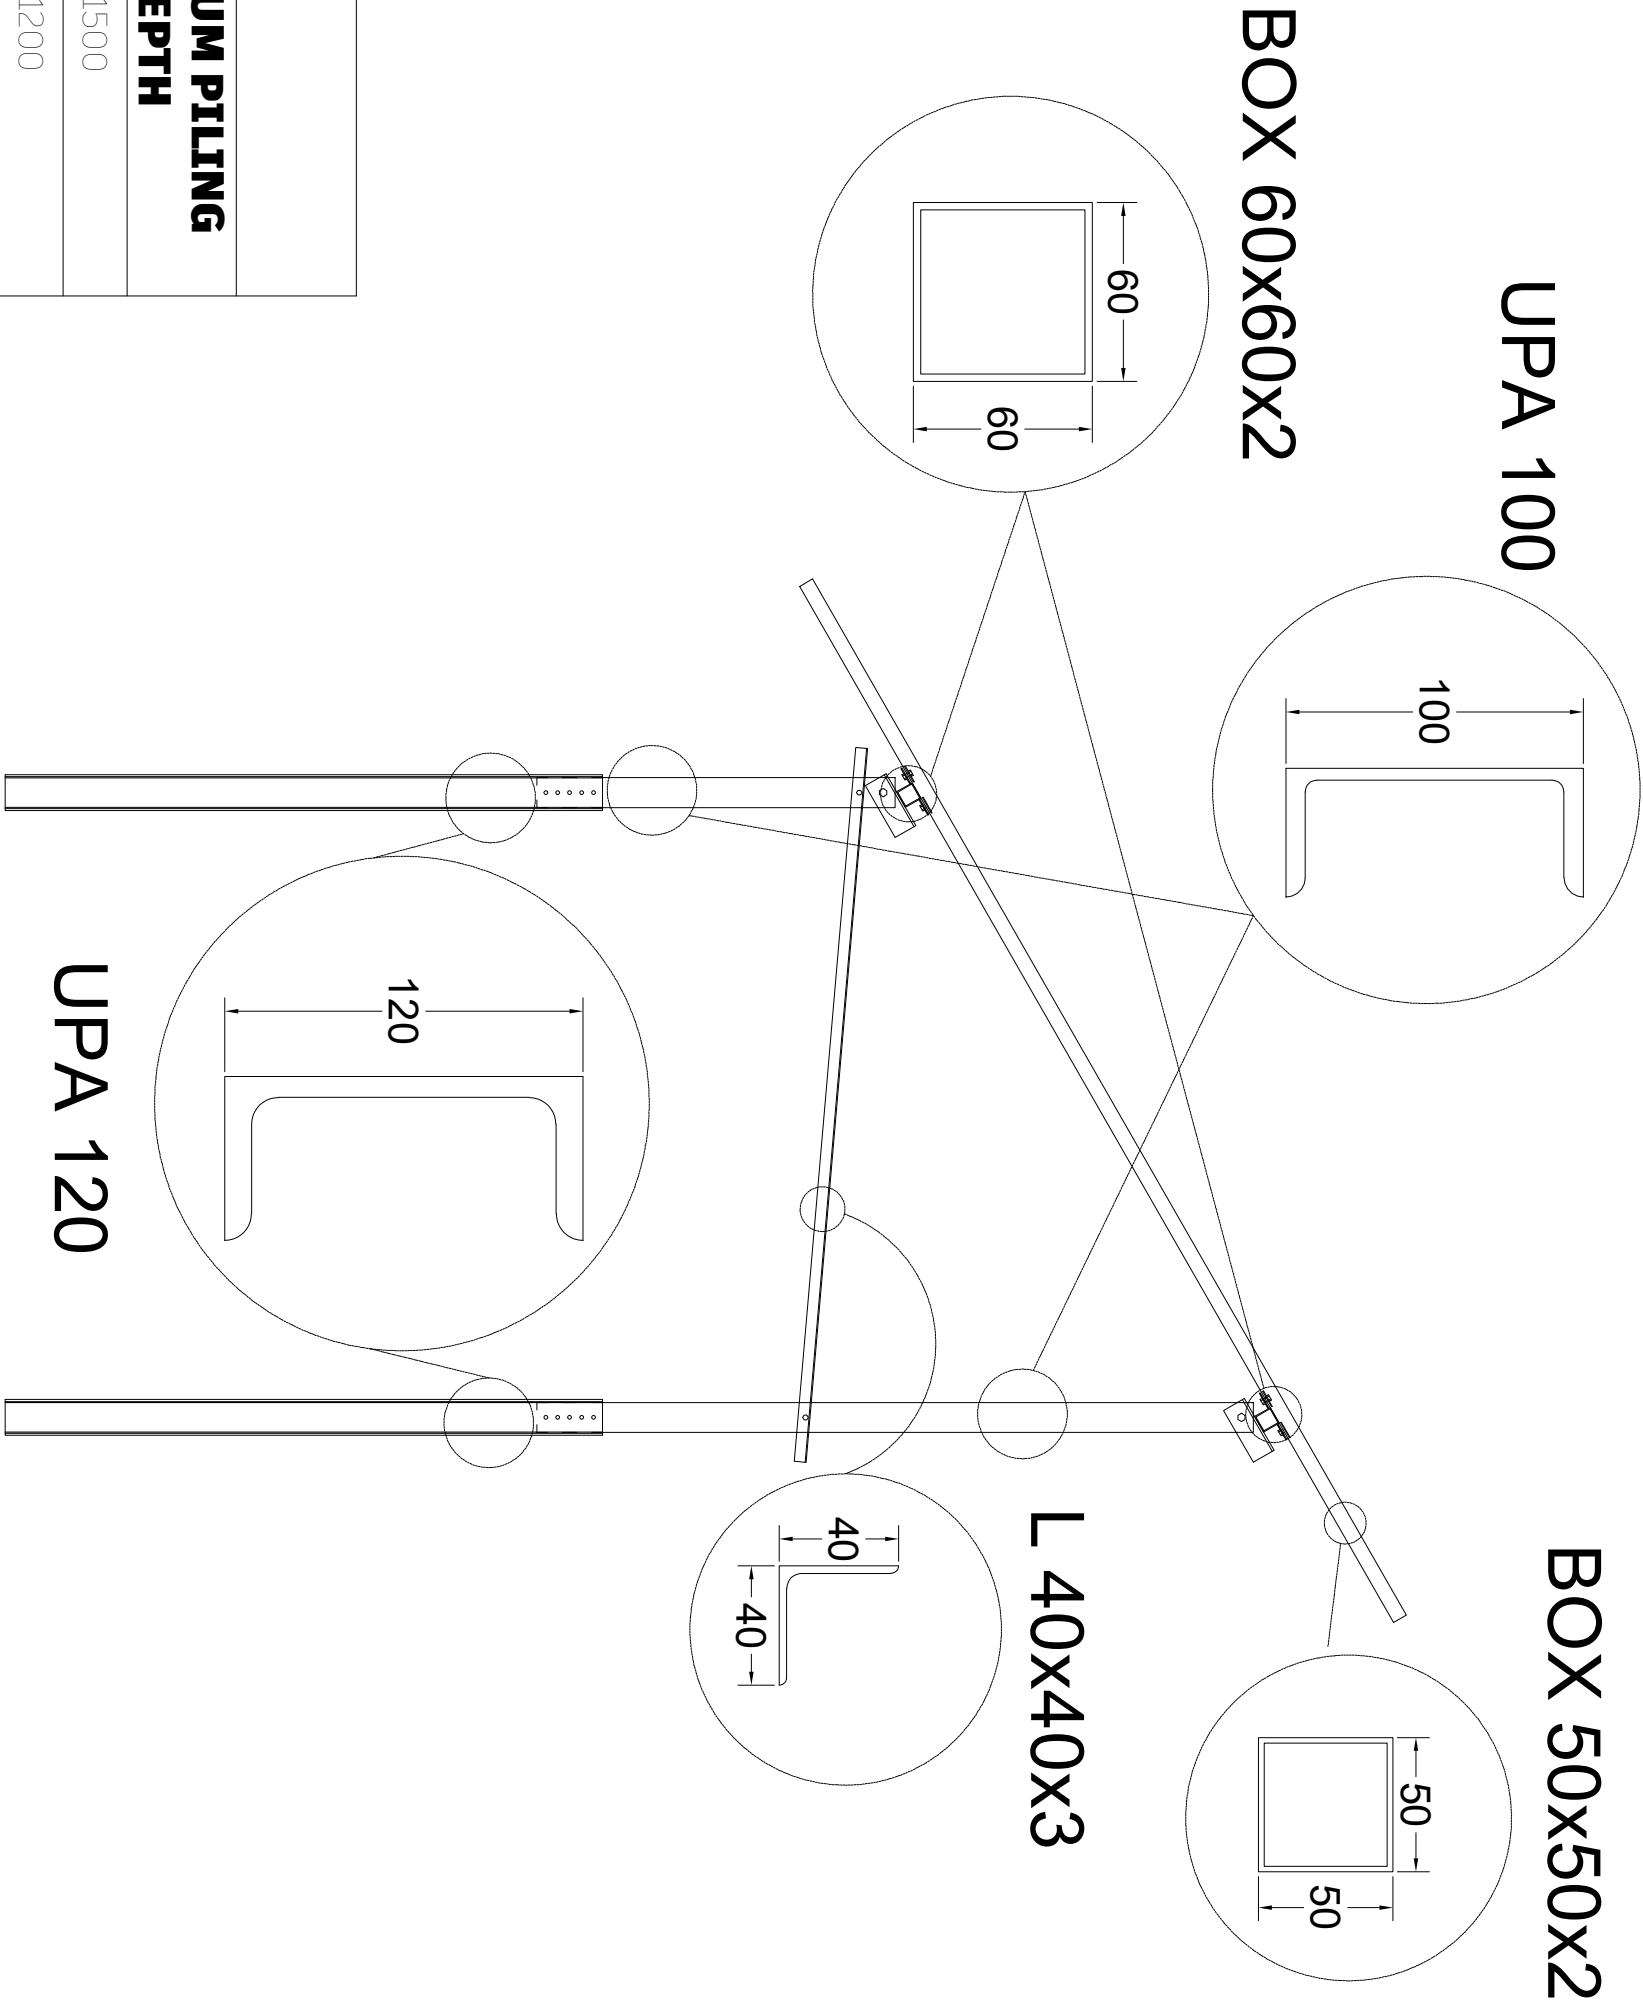

شرکت مهندسی انتقال نیرو و مخابرات شرق	Project Name:		5 MW SOLAR PV STRUCTURE		Drawing Title:	
	NEHBANDAN		2x20 - STRUCTURE DRAWING			
	SUP		CHE		DRN	
	SCALE	1:100	PAGE	05/16	REV	DATE