
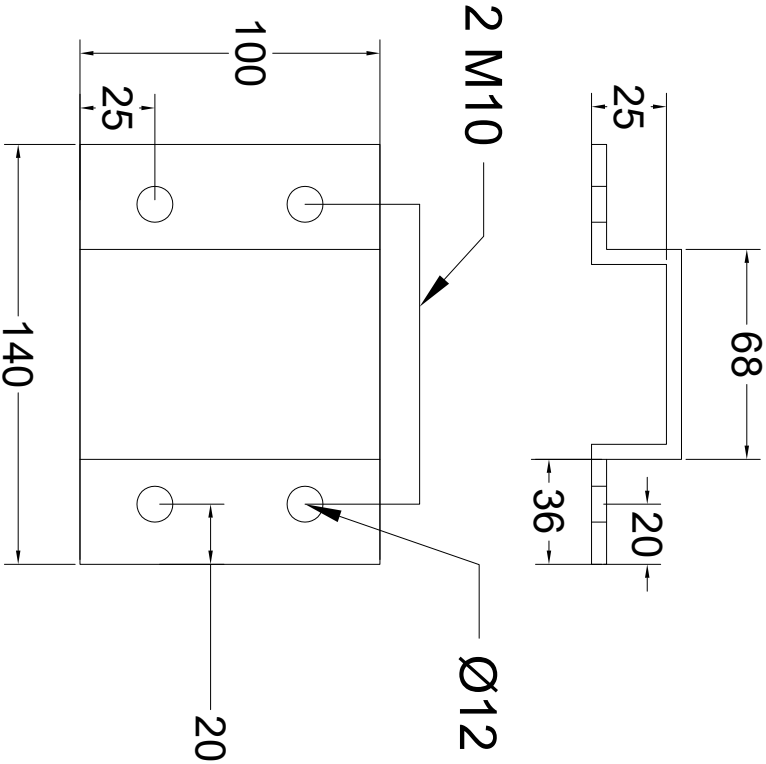
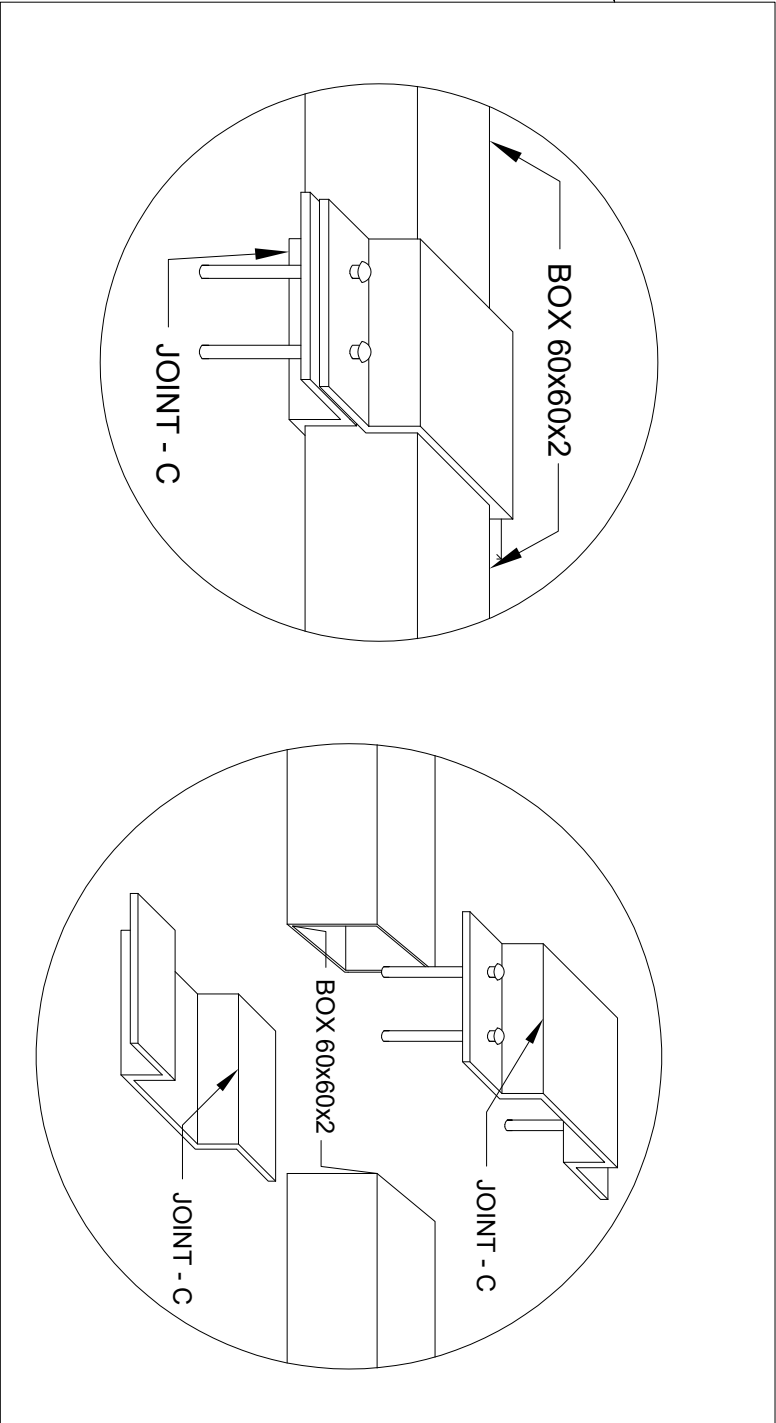
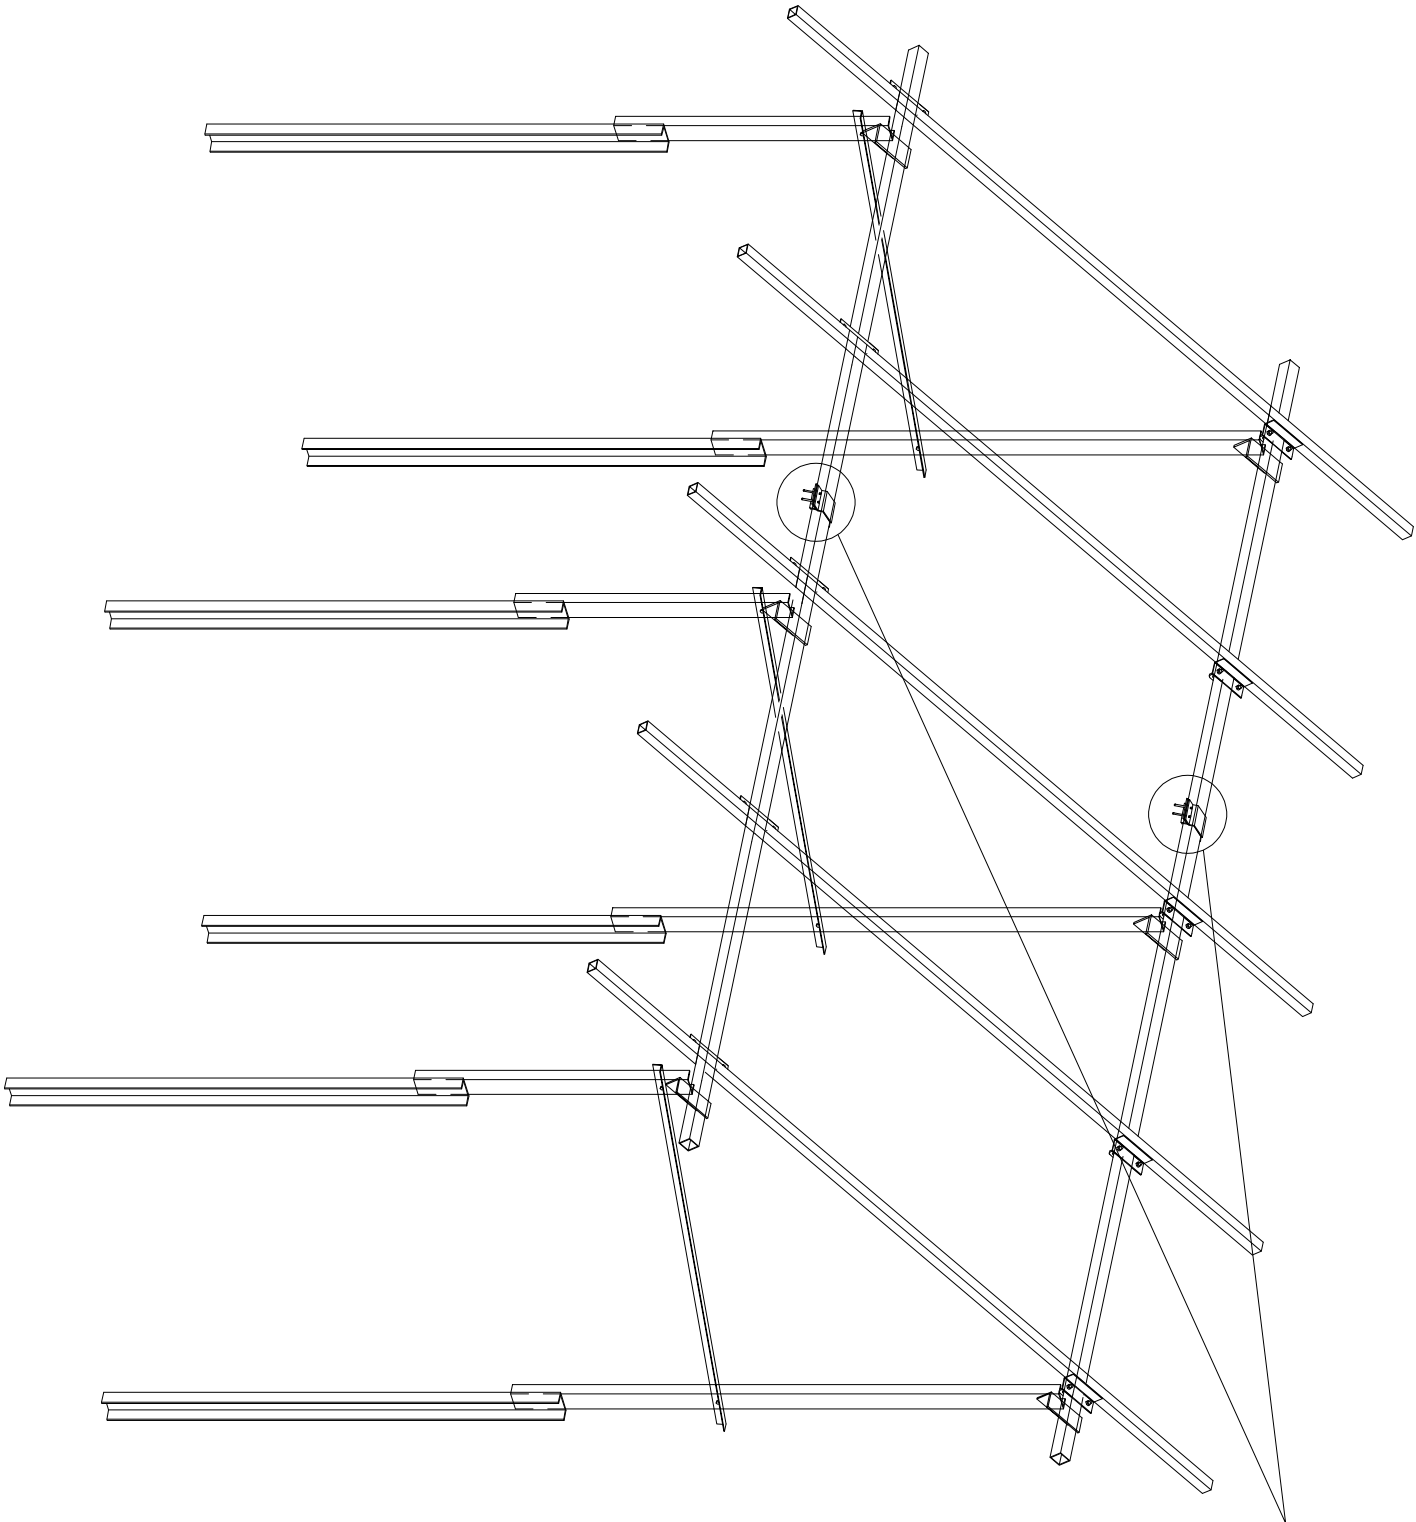


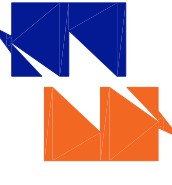

JOINT - C  
t = 3mm

|   |                         |     |                                      |       |        |       |    |  |  |
|---|-------------------------|-----|--------------------------------------|-------|--------|-------|----|--|--|
| <div>شرکت مهندسی انتقال نیرو و مخابرات شرق</div> <div></div> | Project Name:           |     | 5 MW SOLAR PV STRUCTURE<br>NEHBANDAN |       |        |       |    |  |  |
|   |                         |     | CHE                                  |       |        |       |    |  |  |
|   | Drawing Title:          |     | SUP                                  |       |        |       | 05 |  |  |
|   |                         |     | DRN                                  |       |        |       | 04 |  |  |
|   | 2x20 -STRUCTURE DRAWING |     | SCALE                                | 1.100 | PAGE   | 06/16 | 03 |  |  |
|   |                         |     |                                      |       |        |       | 02 |  |  |
|   |                         | 01  | 08/01/2026                           |       |        |       |    |  |  |
|   |                         | REV | DATE                                 |       | REMARK |       |    |  |  |