
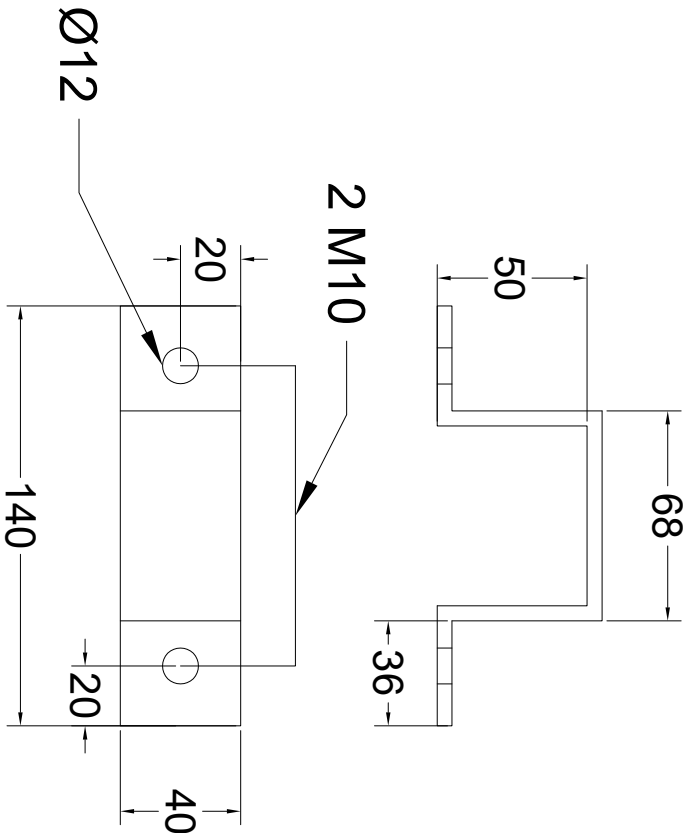
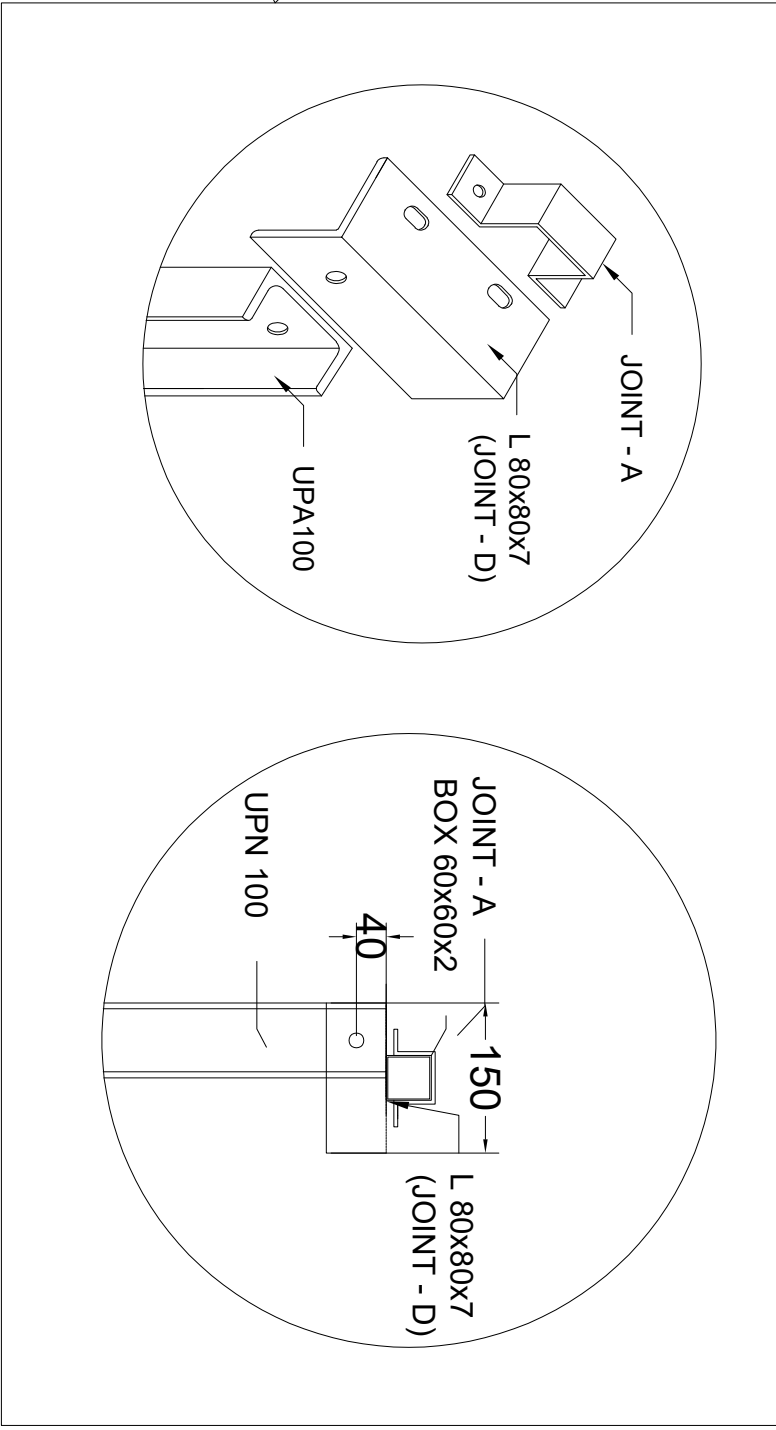


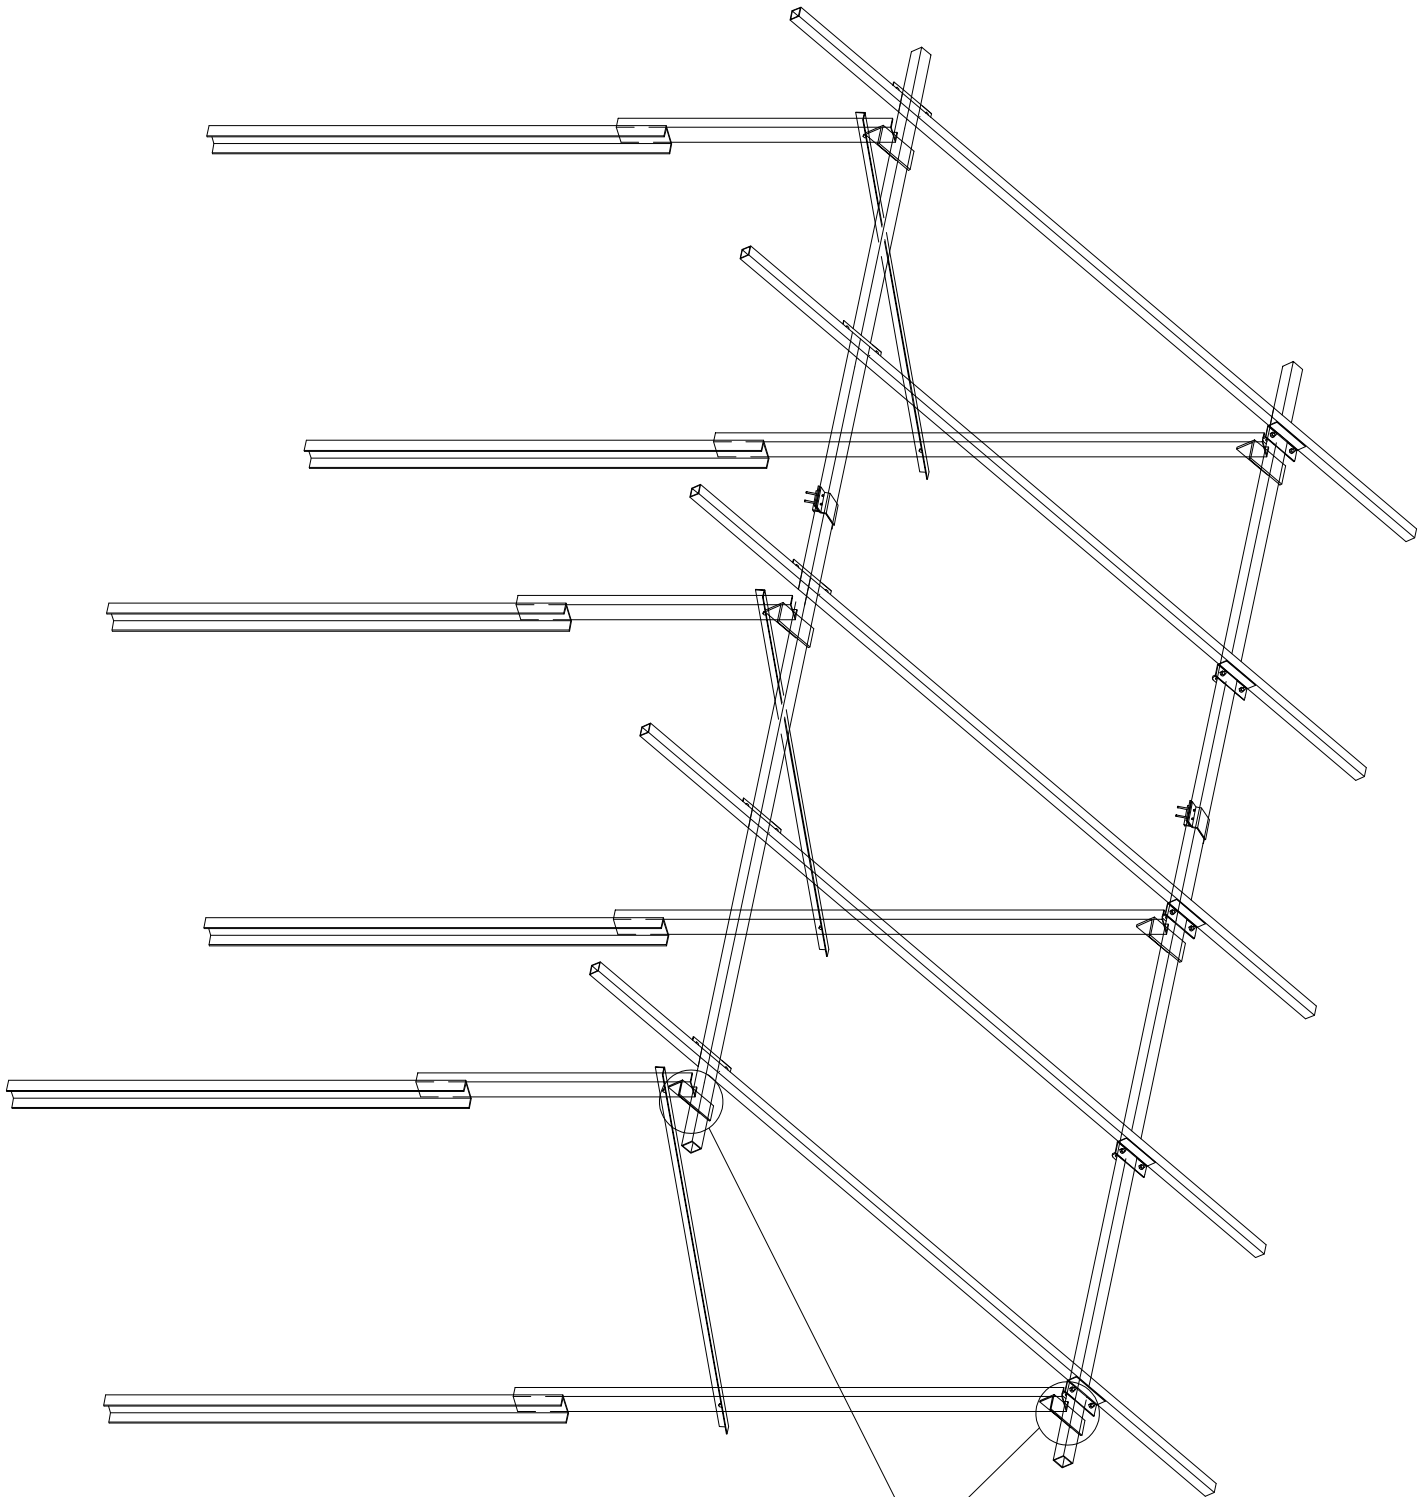

JOINT - A
t = 3mm

Project Name:			SUP				05			
5 MW SOLAR PV STRUCTURE NEHBANDAN			CHE				04			
			DRN				02			
			SCALE		1:100		PAGE		07 /16	
Drawing Title:							01		08/01/2026	
2x20 - STRUCTURE DRAWING							REV		DATE	
									REMARK	