
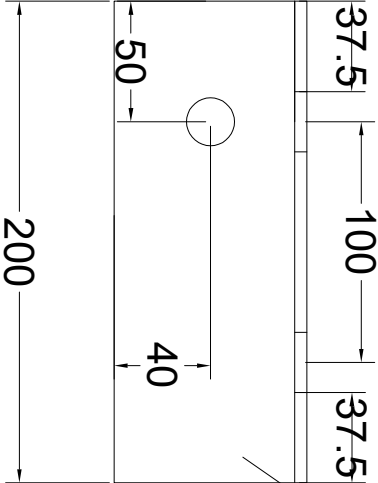
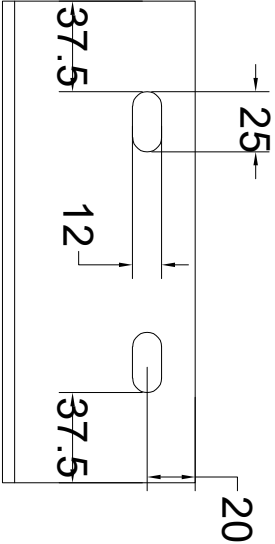
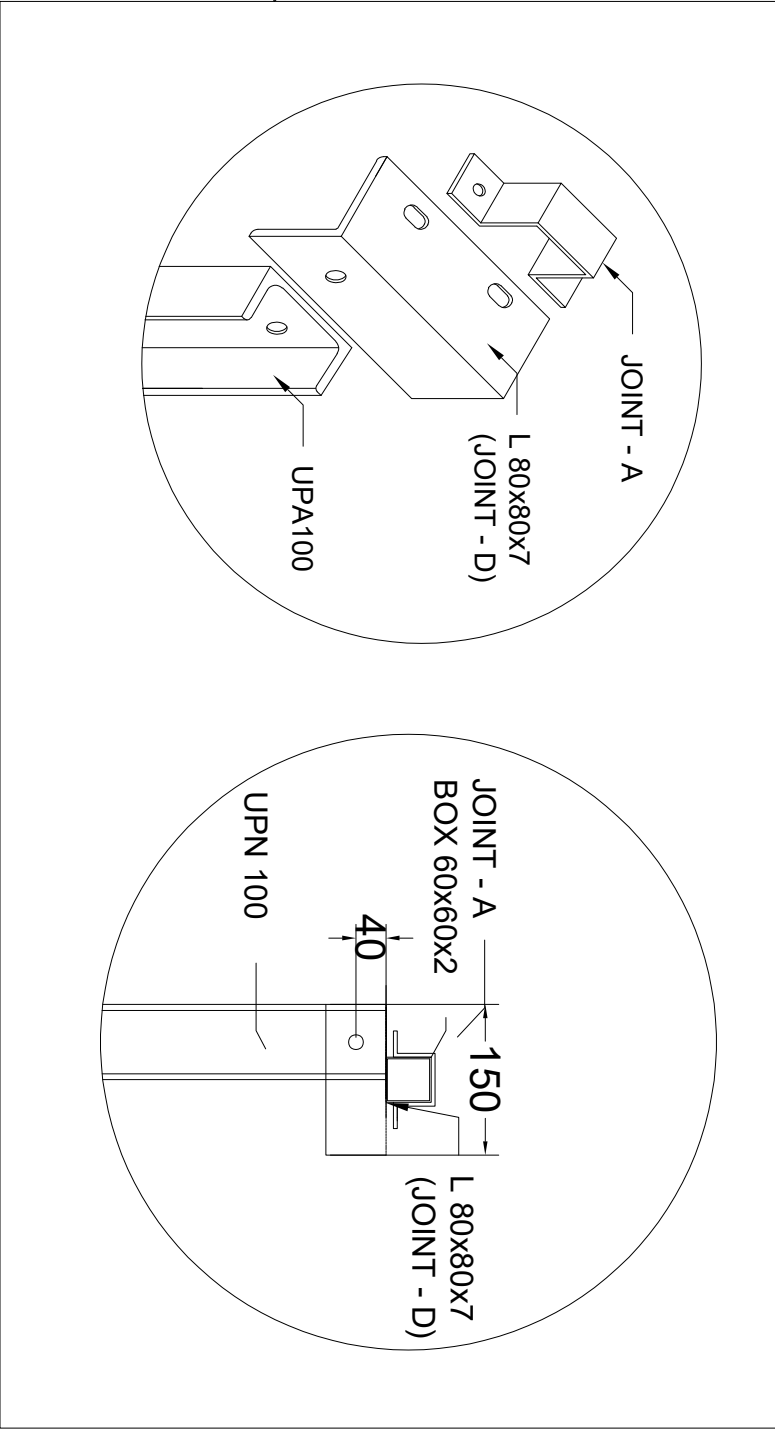


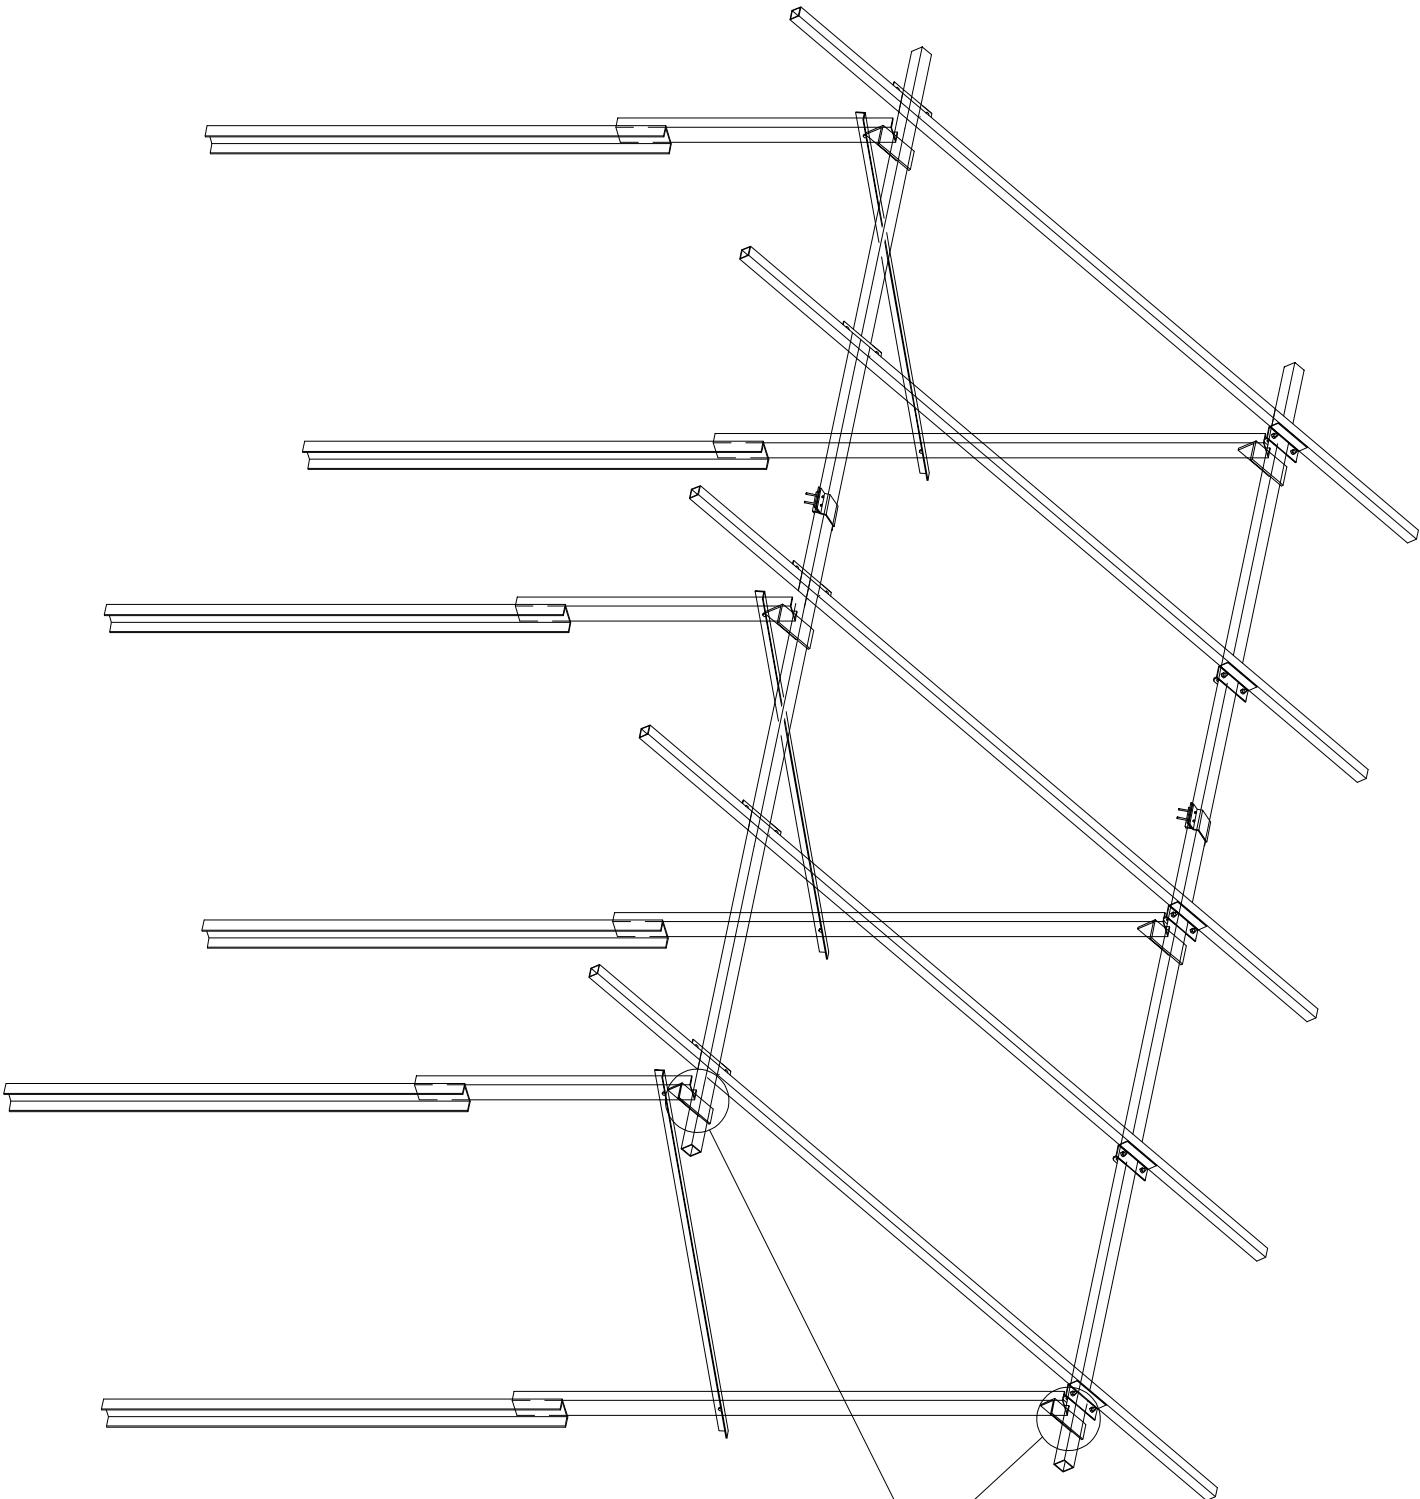

L 80x80x7

JOINT - D
t = 7mm

شیرکت مهندسی انتقال نیرو و مخابرات شرق										Project Name:													
5 MW SOLAR PV STRUCTURE NEHBANDAN										SUP													
										CHE													
										DRN													
Drawing Title:										SCALE		1:100		PAGE		08/16		05				REMARK	
2x20 -STRUCTURE DRAWING																04							
																03							
																02							
																01		08/01/2026					
										REV		DATE											