
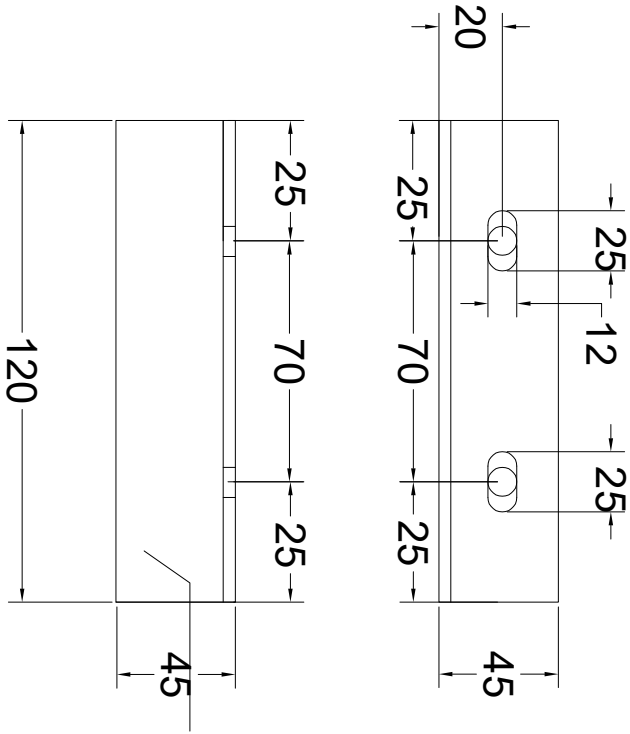
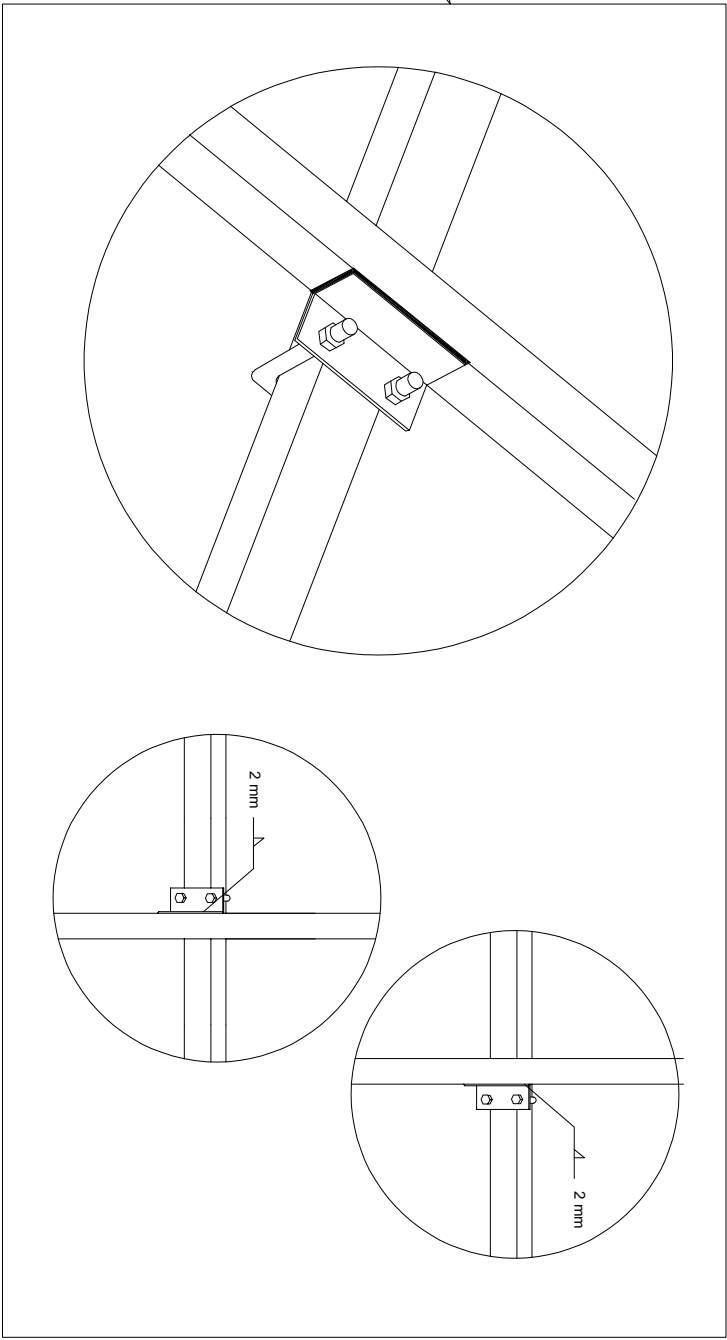


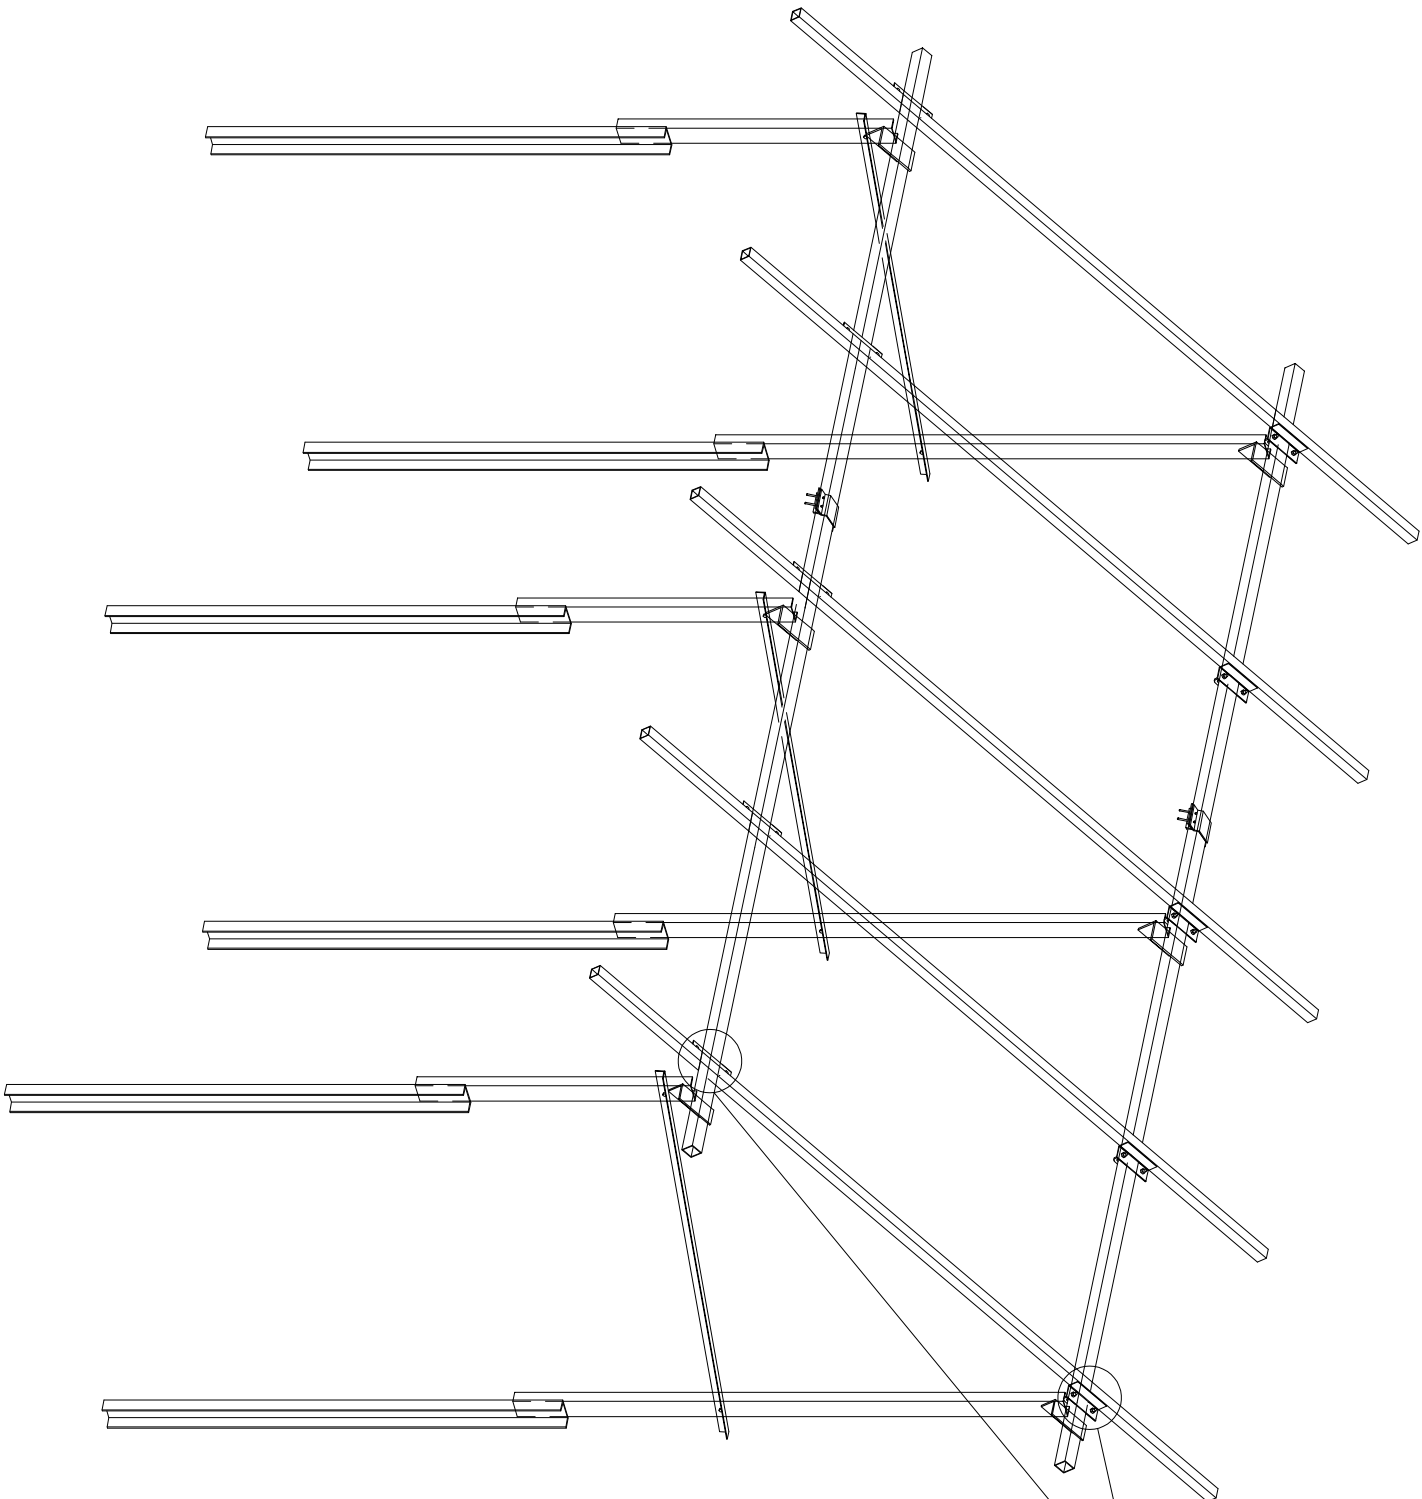

L 45x45x3

JOINT - B
t = 3mm

شرکت مهندسی انتقال نیرو و مخابرات شرق	Project Name:		SUP		05			
	5 MW SOLAR PV STRUCTURE		CHE		04			
	NEHBANDAN				03			
	Drawing Title:		DRN		02			
	2x20 -STRUCTURE DRAWING		SCALE		1:100	PAGE	09/16	REV
						01	08/01/2026	DATE
						REMARK		