


DC CABLE ROUTE

String Wiring

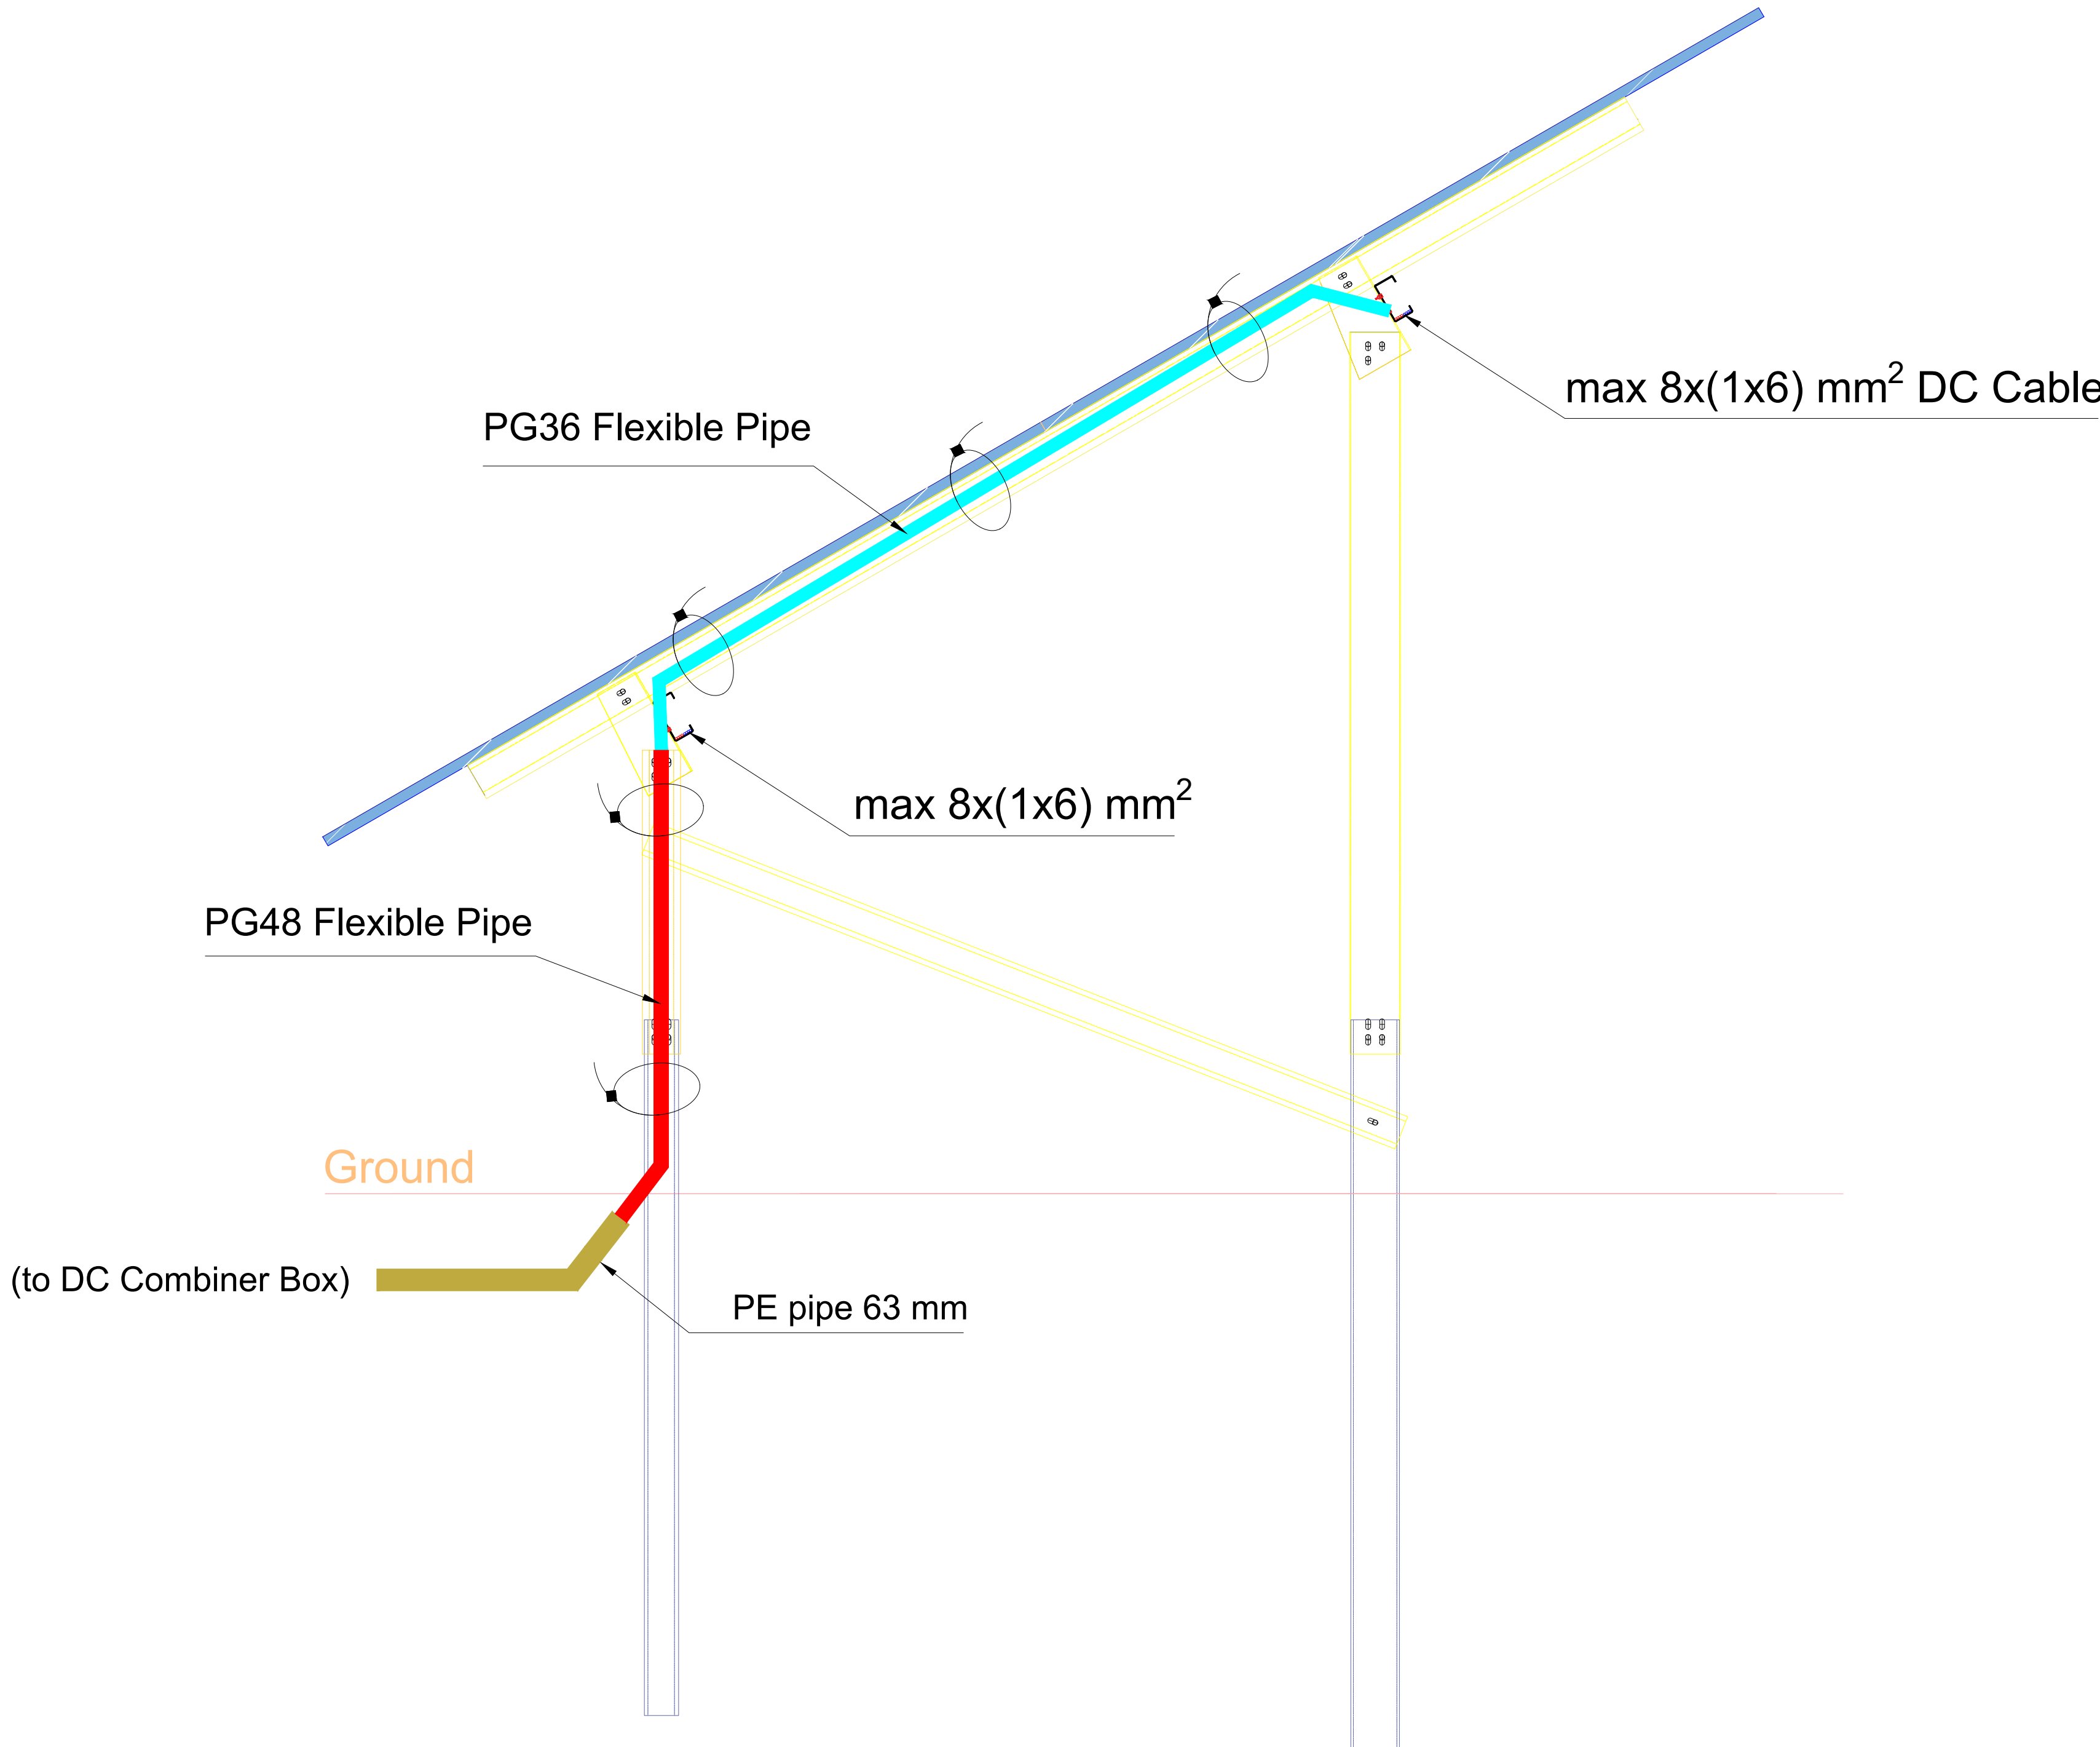

SIDE VIEW



3D VIEW

REFERENCE

REFERENCE. TITLE	REFERENCE. No.

NOTES

LEGEND

KEY PLAN

REV.	DATE	DESCRIPTION	DESIGN	DRAWN	CHECKED	APPROVED
02	28/04/2026	THIRD ISSUE	M.AMMARI	M.AMMARI	M.DEHESTANI	M.DEHESTANI
01	27/12/2025	SECOND ISSUE	M.AMMARI	M.AMMARI	M.DEHESTANI	M.DEHESTANI
00	10/11/2025	FIRST ISSUE	M.AMMARI	M.AMMARI	M.DEHESTANI	M.DEHESTANI

Client:	Consultant:
	
Contractor:	Sub Contractor:

Project:

Title:

DC CABLE ROUT

DOC NO.:	28P2-B-3MG-E33-SOL-460001-EL-197			REV.
				02
SCALE		SIZE	SHEET	FORMAT
NTS		A3	12 of 17	DWG