
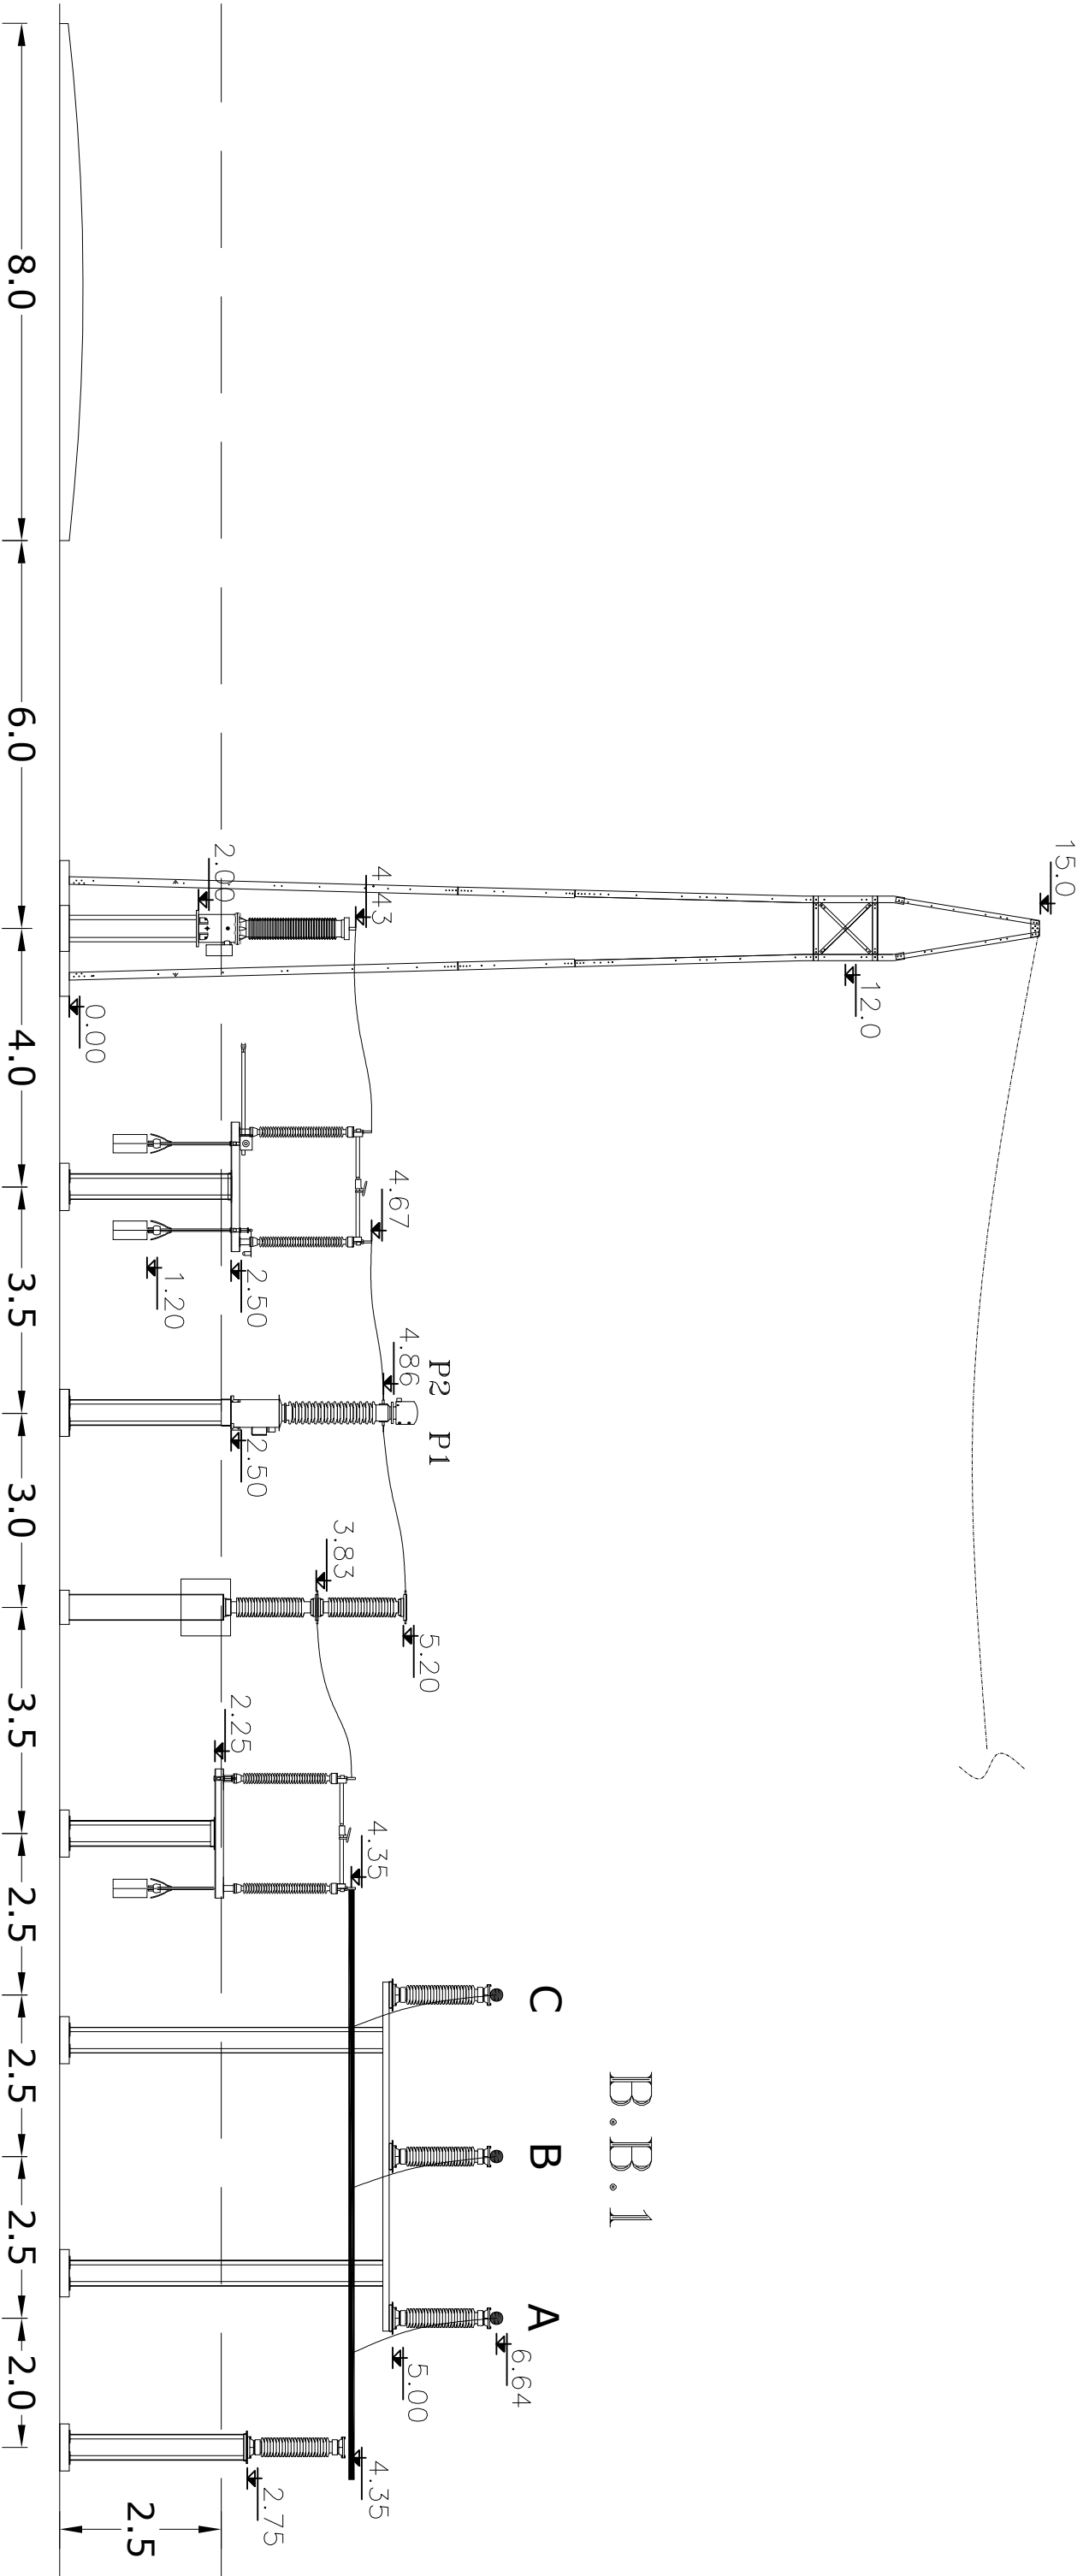


Page	Description	Revision			
		00	01	02	03
1	COVER SHEET	✓	✓	✓	
2	LIST OF CONTENTS	✓	✓	✓	
3	GENERAL LAYOUT	✓	✓	✓	
4	LAYOUT (SCOPE OF WORK)	✓	✓	✓	
5	SECTION A–A	✓	✓	✓	
6	SECTION B–B	✓	✓	✓	
7	SECTION C–C	✓	✓	✓	
8	SECTION D–D & SECTION E–E	✓	✓	✓	
9	SECTION F–F & SECTION G–G	✓	✓	✓	
10	SECTION H–H	✓	✓	✓	
11	SECTION I–I			✓	

4					CLIENT:		 Mehdiabad		CONSULTING ENGINEERS:			NAME	DATE	DWG TITLE:															
3											DESIGNED	S.ALTZADEH	1404/01	132 KV SECTION OF															
2	1405/01	FIRST ISSUE FOR APPROVAL	S.ALTZADEH	S.ALTZADEH	M.DANESHPOU	132 KV SECTION OF BAHADORAN 400/132 KV SUBSTATION		(Mehrsb Nirou Consulting Engineers Co.)			DRAWN	S.ALTZADEH	1404/01	BAHADORAN 400/132 KV SUBSTATION															
1	1404/12	FIRST ISSUE FOR APPROVAL	S.ALTZADEH	S.ALTZADEH	M.DANESHPOU	CONTRACTOR:		PROJECT:		Mehdiabad Lead & Zinc Project	CHECKED	S.ALTZADEH	1404/01	LIST OF CONTENTS															
0	1404/11	FIRST ISSUE FOR APPROVAL	S.ALTZADEH	S.ALTZADEH	M.DANESHPOU			CONTRACT NO.:			APPROVED	M.DANESHPOU	1404/01	AREA CODE															
REV	DATE	DESCRIPTION	DRAWN	CHECKED	APPROVED	JOB NO.:		SHT NO.		SHT NO.	SHT SIZE	SCALE	AREA CODE	ISSUED	DISCIP	DOC. TYPE	EQ. NO.	SEQ. NO.	REV.										
CUSTOMER DWG NUMBER: 9210–MS–EL–LYI–00–0008																				02	A3	–	9210	MS	EL	LYI	00	0008	B02

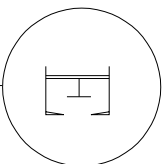

GA/CVT

DSE

CT

CB

DS


PI


PI

PI


PI

SECTION A-A

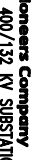
4						CLIENT:  Mehdiabad Lead&Zinc Industry Pioneer's Company 132 KV SECTION OF BAHADORAN 400/132 KV SUBSTATION	CONSULTING ENGINEERS: (Mehsab Nitro Consulting Engineers Co.) 					DWG TITLE: 132 KV SECTION OF BAHADORAN 400/132 KV SUBSTATION GENERAL LAYOUT														
3																										
2	1405/01	FIRST ISSUE FOR APPROVAL	S.ALTZADEH	S.ALTZADEH	M.DANESHPOU					DESIGNED	S.ALTZADEH								1404/01							
1	1404/12	FIRST ISSUE FOR APPROVAL	S.ALTZADEH	S.ALTZADEH	M.DANESHPOU			CONTRACTOR: 	PROJECT: Mehdiabad Lead & Zinc Project																	
0	1404/11	FIRST ISSUE FOR APPROVAL	S.ALTZADEH	S.ALTZADEH	M.DANESHPOU					CHECKED	S.ALTZADEH	1404/01														
REV	DATE	DESCRIPTION	DRAWN	CHECKED	APPROVED																					
CUSTOMER DWG NUMBER: 9210-MS-EL-LYT-00-0008																										

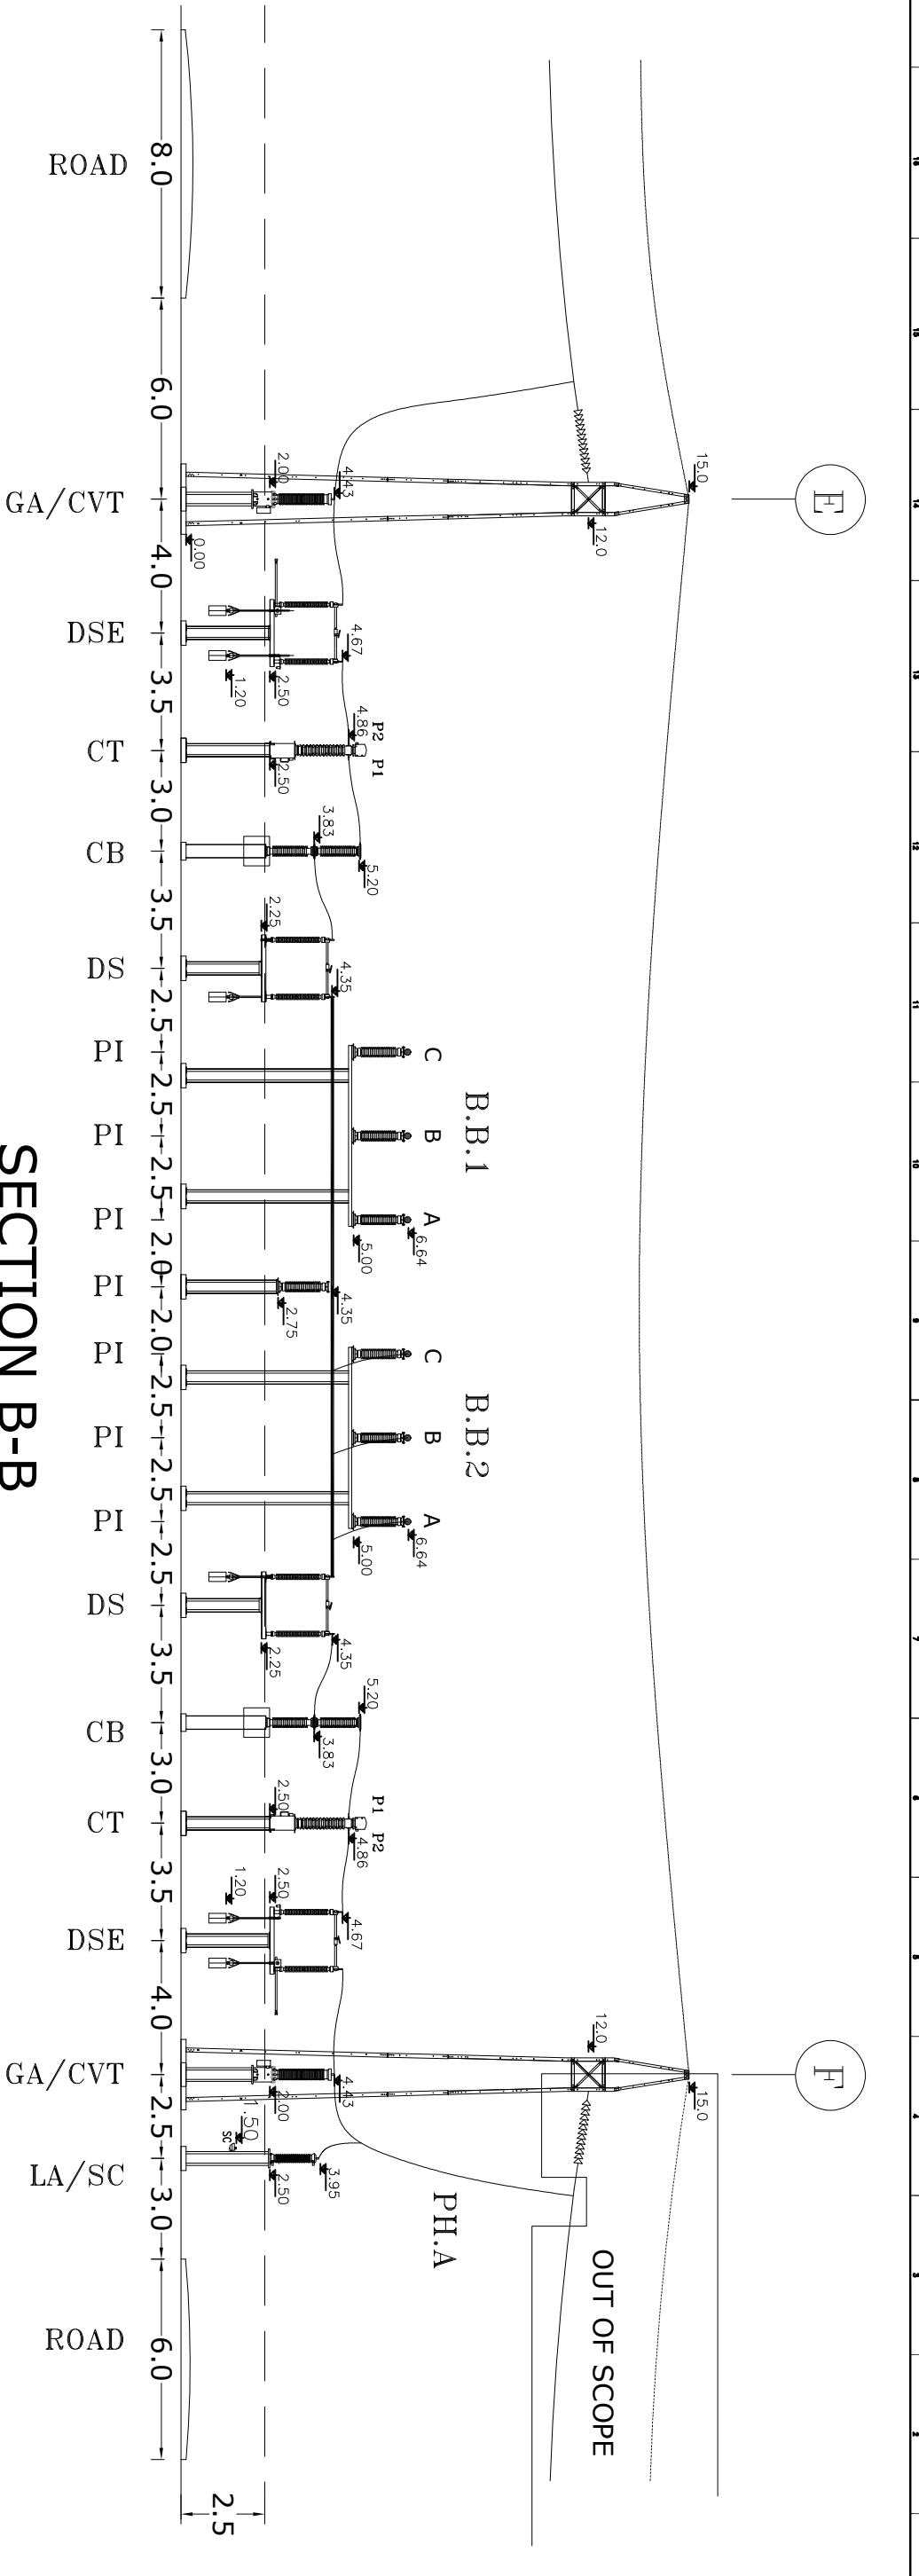


4				CLIENT:				CONSULTING ENGINEERS:				DWG TITLE:			
												00			
												0008			
												B02			

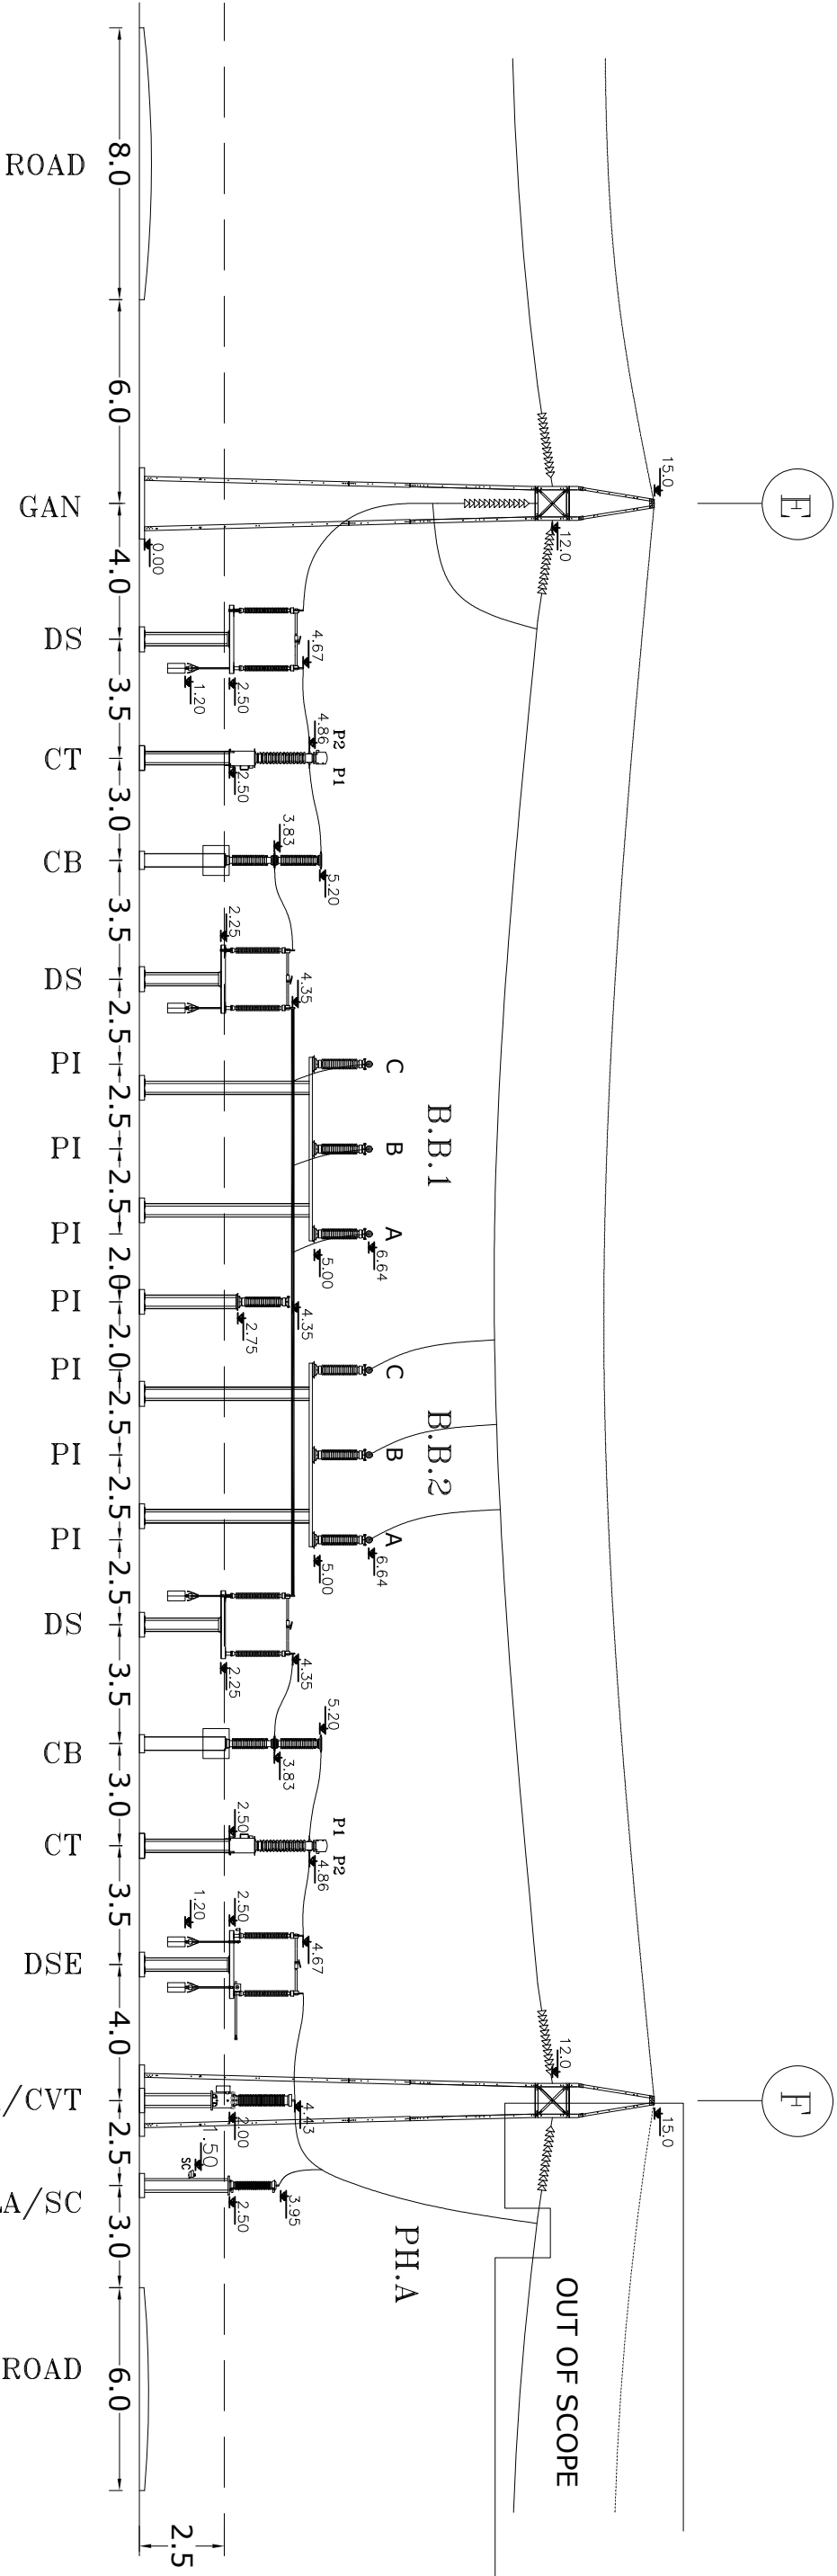


SECTION C-C

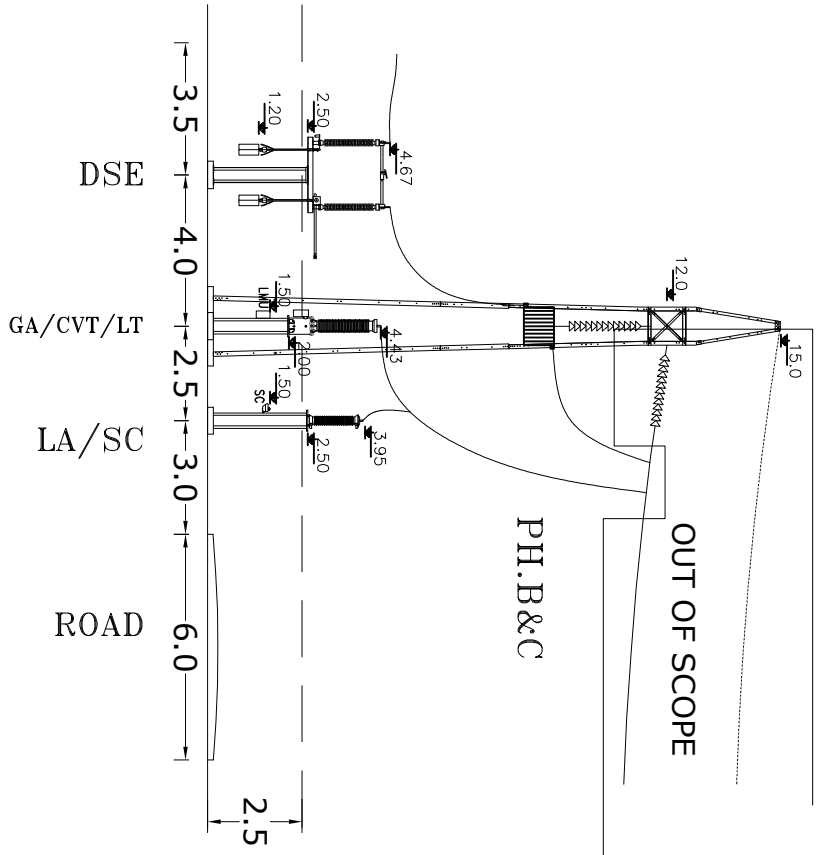

4						CLIENT:  Mehdiabad Lead & Zinc Industry Pioneers Company 132 KV SECTION OF BAHADORAN 400/132 KV SUBSTATION	CONSULTING ENGINEERS: (Mehsib Mirza Consulting Engineers Co.) 				DWG TITLE: 132 KV SECTION OF BAHADORAN 400/132 KV SUBSTATION SECTION C-C
3											
2	1405/01	FIRST ISSUE FOR APPROVAL	S.AIZADEH	S.AIZADEH	M.DANESHPOU			DESIGNED	S.AIZADEH	1404/01	
								DRAWN	S.AIZADEH	1404/01	
1	1404/12	FIRST ISSUE FOR APPROVAL	S.AIZADEH	S.AIZADEH	M.DANESHPOU			CHECKED	S.AIZADEH	1404/01	
0	1404/11	FIRST ISSUE FOR APPROVAL	S.AIZADEH	S.AIZADEH	M.DANESHPOU	APPROVED	M.DANESHPOU	1404/01			
REV	DATE	DESCRIPTION	DRAWN	CHECKED	APPROVED						
CUSTOMER DWG NUMBER: 9210-MS-EL-LYT-00-0008							JOB NO.:				
							CONTRACT NO.:				

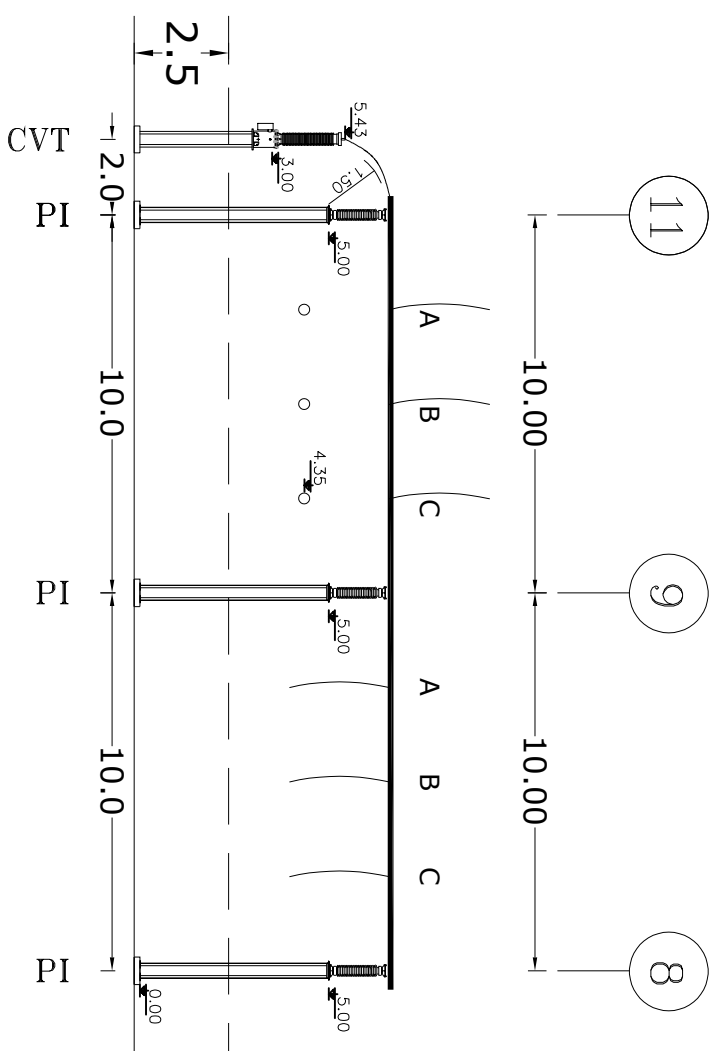


SECTION D-D

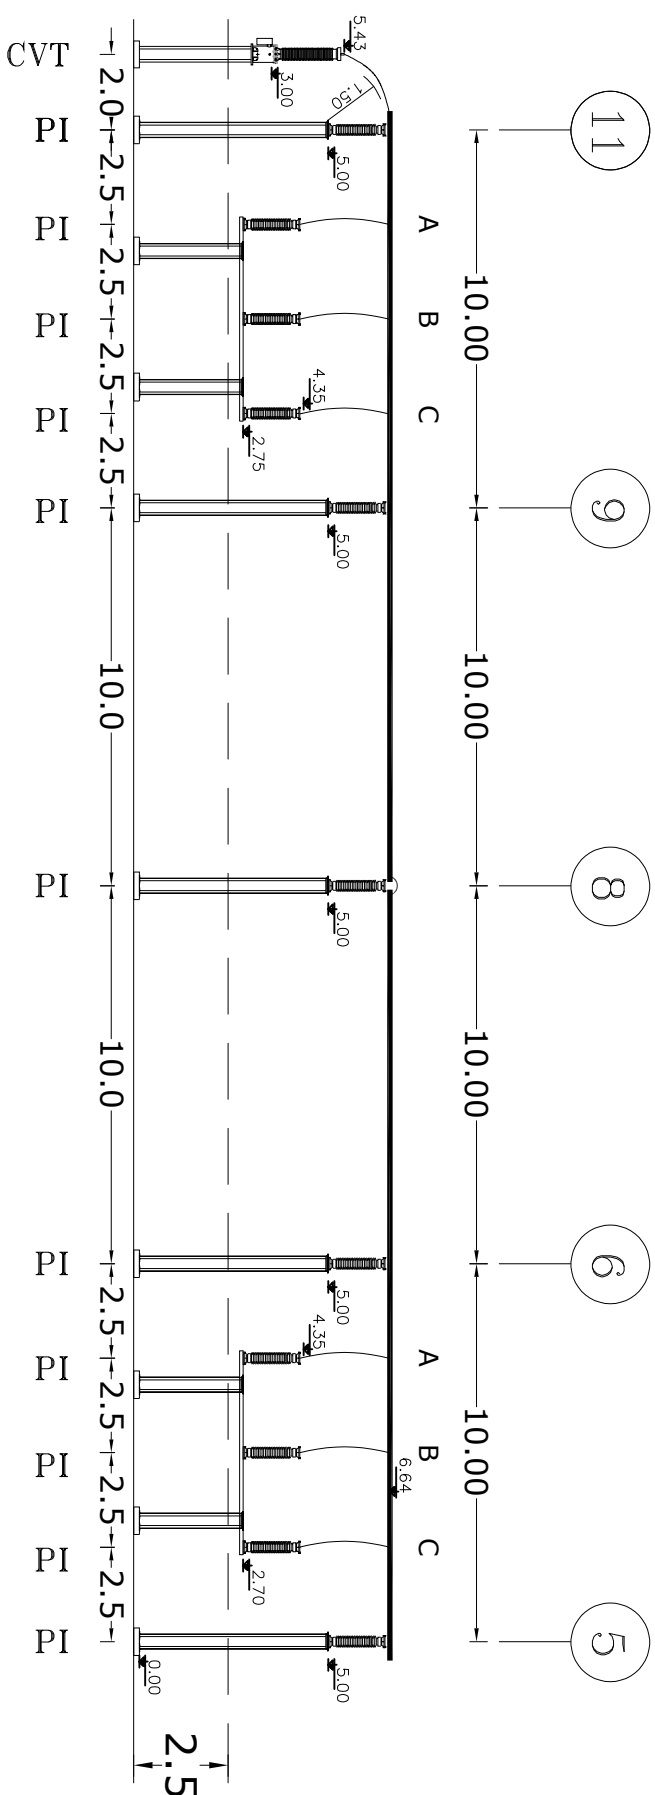


SECTION E-E

4					CLIENT:  Mehdiabad Lead & Fire Industry Pioneers Company 132 KV SECTION OF BAHADORAN 400/132 KV SUBSTATION	CONSULTING ENGINEERS:  (Mohsib Mirza Consulting Engineers Co.)				DWG TITLE: 132 KV SECTION OF BAHADORAN 400/132 KV SUBSTATION SECTION D-D & SECTION E-E	
3											
2	1405/01	FIRST ISSUE FOR APPROVAL	S.ALIZADEH	S.ALIZADEH			M.DANESHPOU	DESIGNED	S.ALIZADEH		1404/01
1	1404/12	FIRST ISSUE FOR APPROVAL	S.ALIZADEH	S.ALIZADEH			M.DANESHPOU	DRAWN	S.ALIZADEH		1404/01
0	1404/11	FIRST ISSUE FOR APPROVAL	S.ALIZADEH	S.ALIZADEH	M.DANESHPOU	CHECKED	S.ALIZADEH	1404/01			
REV	DATE	DESCRIPTION	DRAWN	CHECKED	APPROVED						
CUSTOMER DWG NUMBER: 9210-MS-EL-LYT-00-0008											

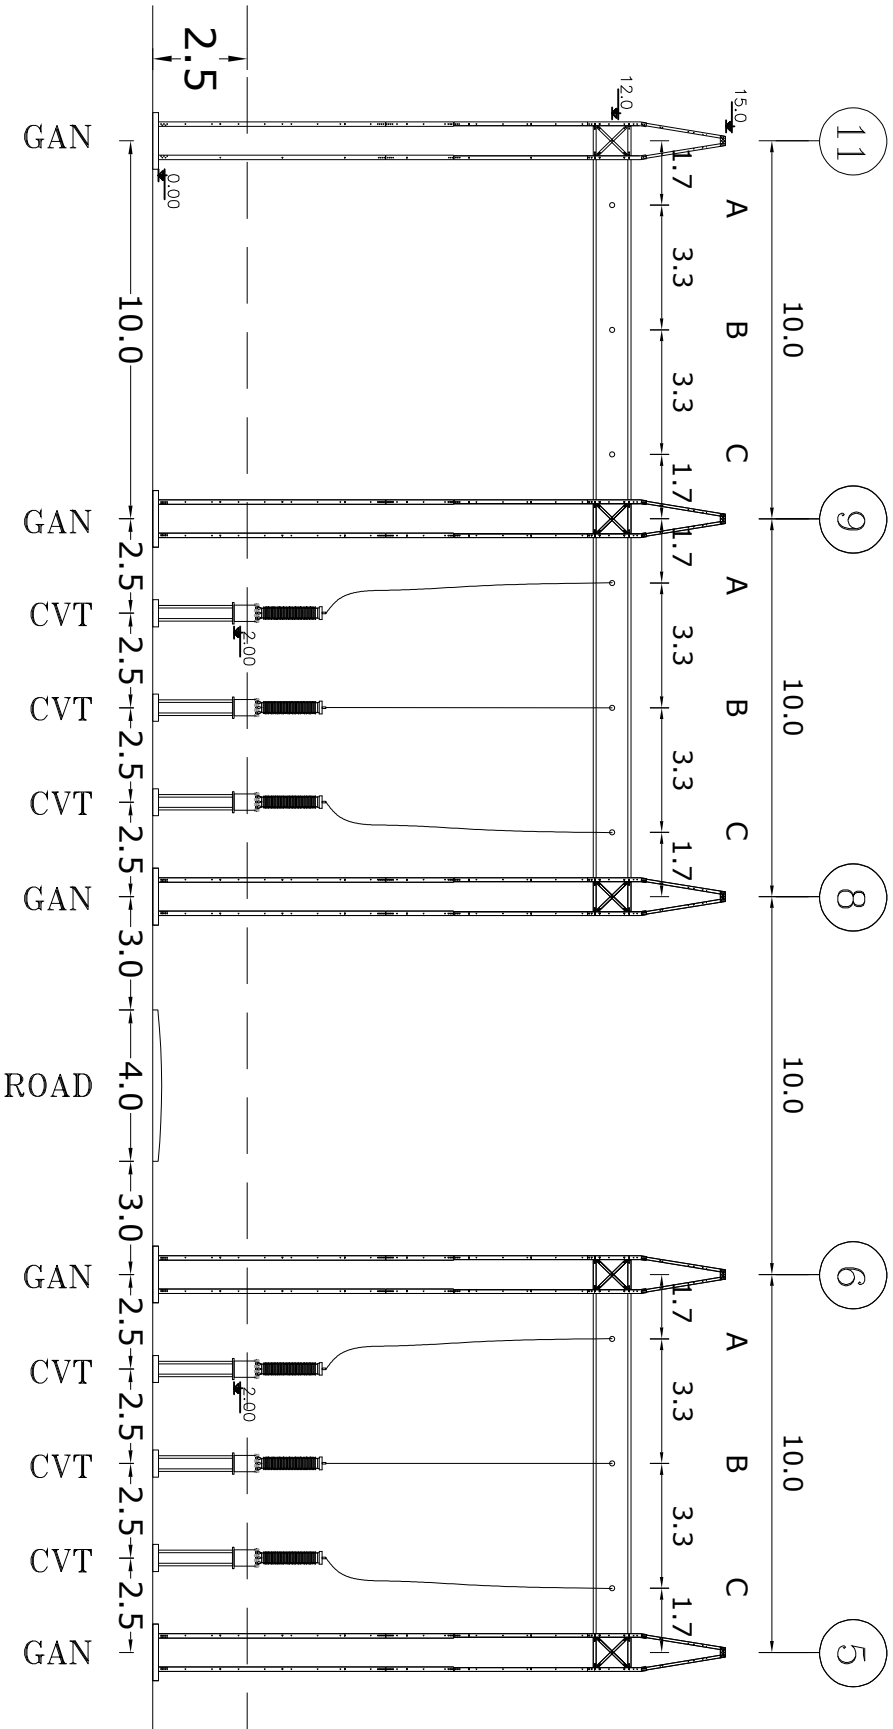


SECTION F-F

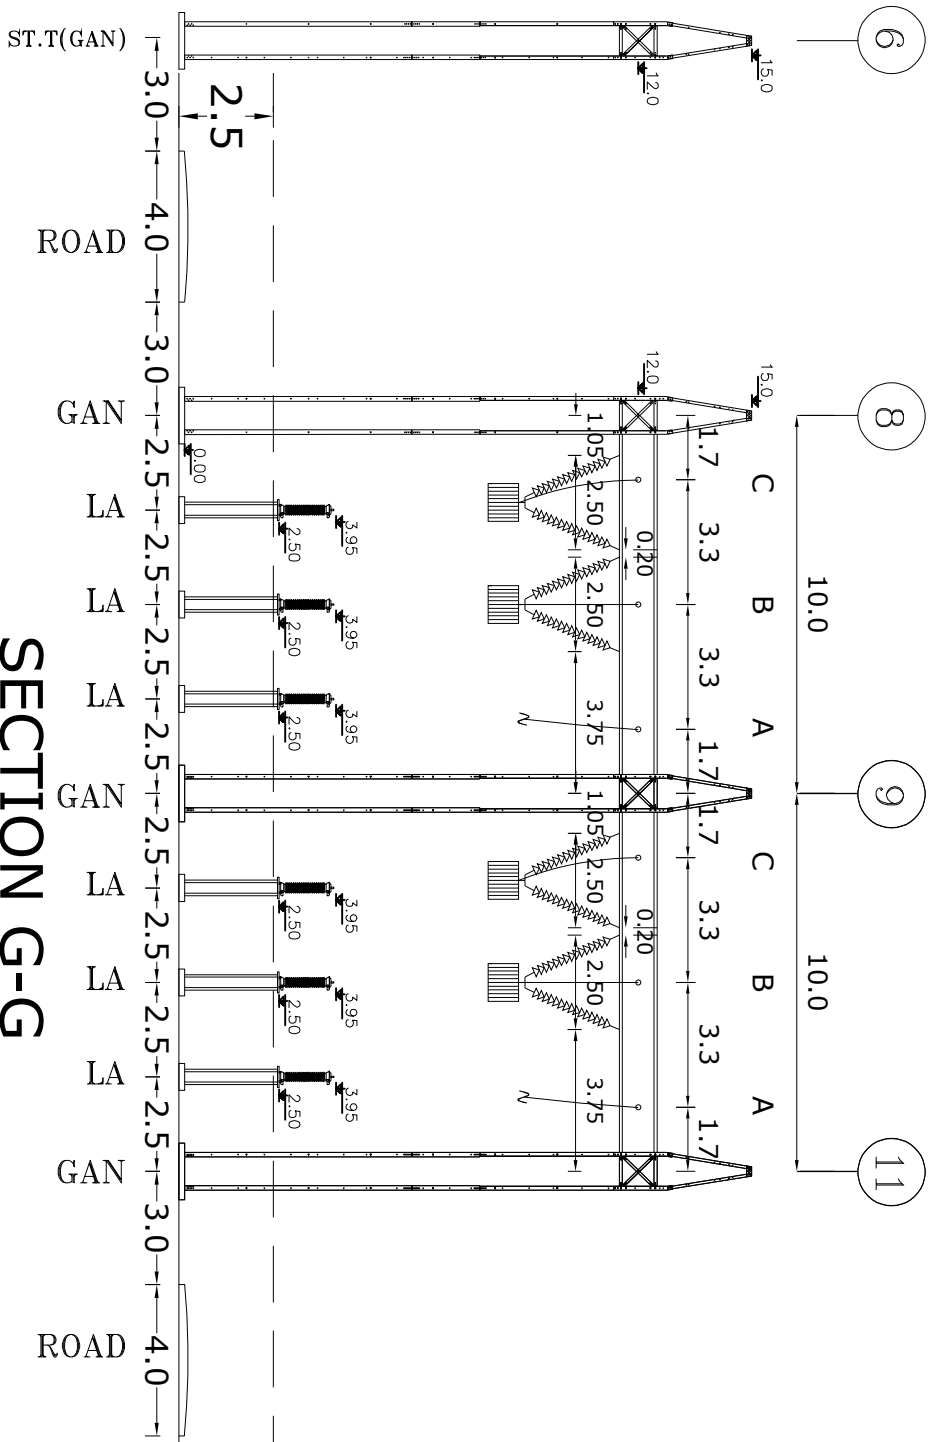


SECTION G-G

4						CLIENT: Mehdiabad Lead & Zinc Industry Pioneer's Company 132 KV SECTION OF BAHADORAN 400/132 KV SUBSTATION CONTRACTOR:  MANIGO	CONSULTING ENGINEERS:  (Mehsib Nitro Consulting Engineers Co.) PROJECT: Mehdiabad Lead & Zinc Project CONTRACT NO.:						DWG TITLE: 132 KV SECTION OF BAHADORAN 400/132 KV SUBSTATION SECTION F-F & SECTION G-G													
3																										
2	1405/01	FIRST ISSUE FOR APPROVAL	S.ALTZADEH	S.ALTZADEH	M.DANESHPOU				DESIGNED	S.ALTZADEH	1404/01	DRAWN							S.ALTZADEH	1404/01	CHECKED	S.ALTZADEH	1404/01	APPROVED	M.DANESHPOU	1404/01
1	1404/12	FIRST ISSUE FOR APPROVAL	S.ALTZADEH	S.ALTZADEH	M.DANESHPOU																					
0	1404/11	FIRST ISSUE FOR APPROVAL	S.ALTZADEH	S.ALTZADEH	M.DANESHPOU																					
REV	DATE	DESCRIPTION	DRAWN	CHECKED	APPROVED																					
CUSTOMER DWG NUMBER: 9210-MS-EL-LYT-00-0008						JOB NO.:																				

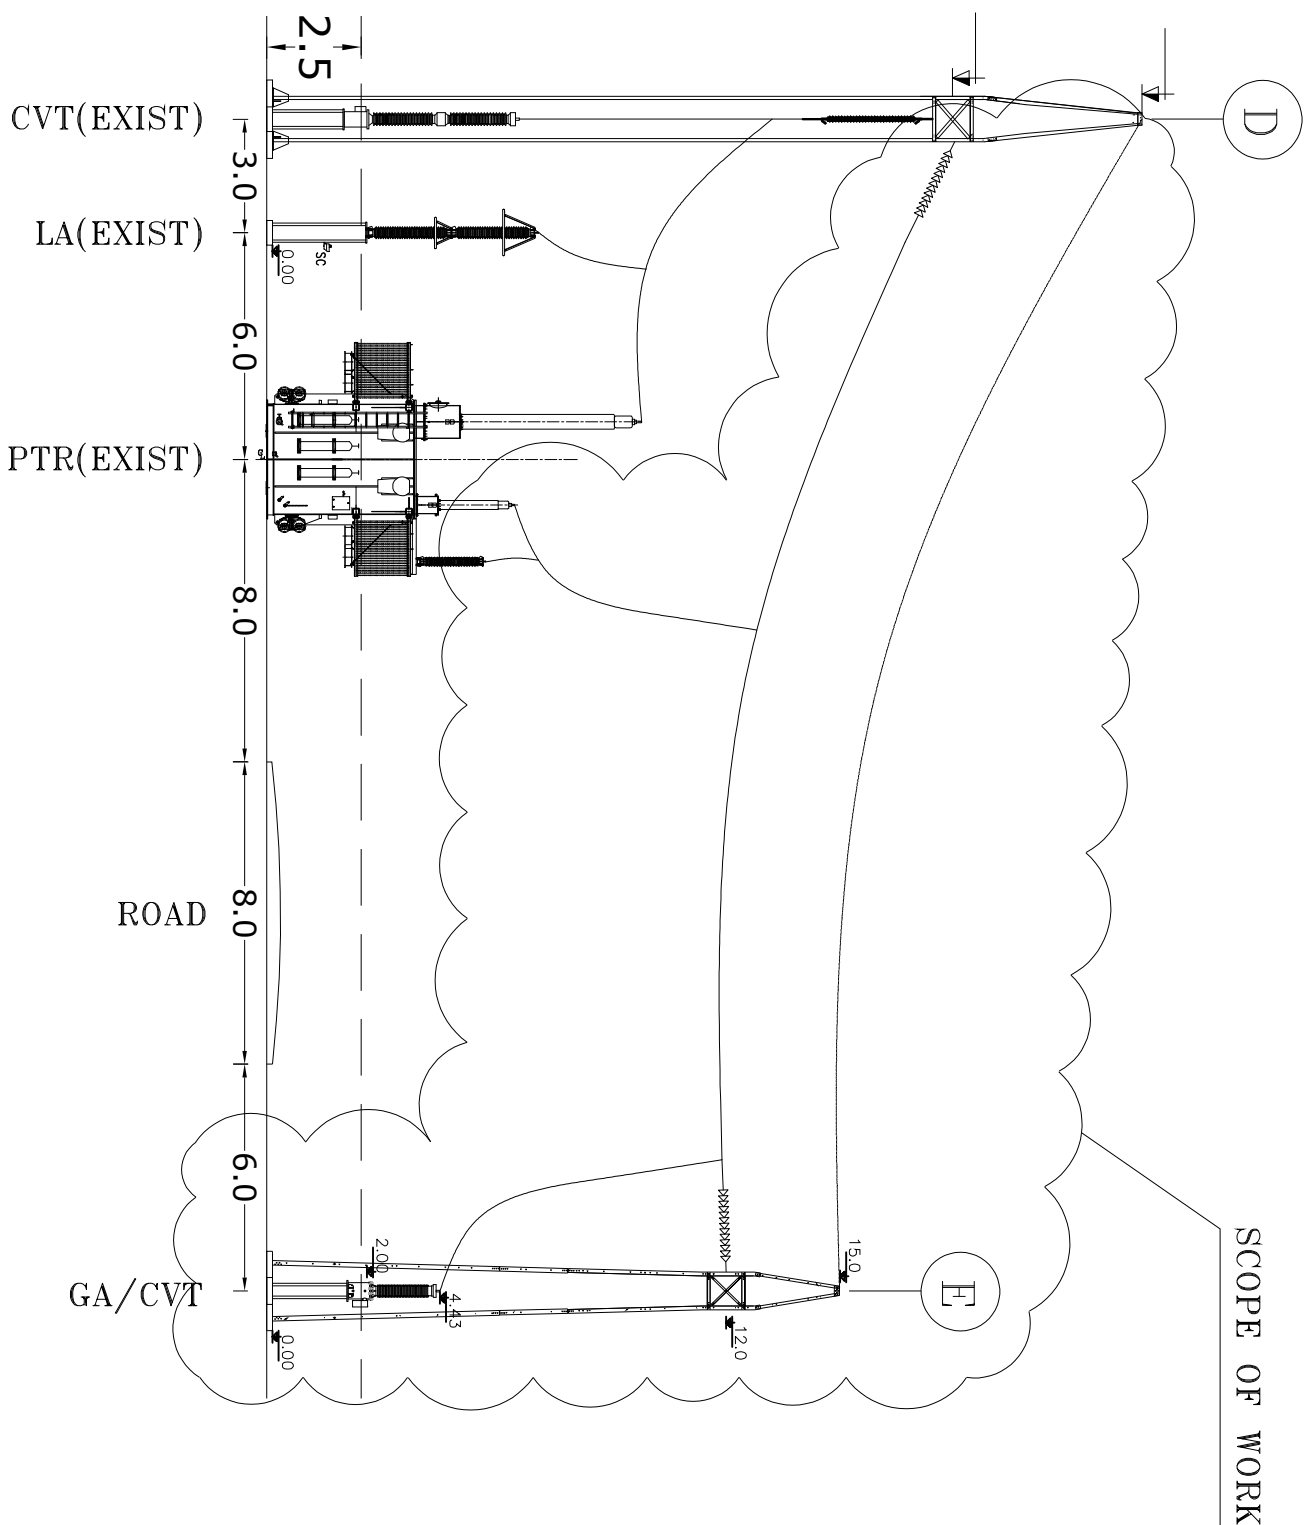


SECTION H-H

[illegible]

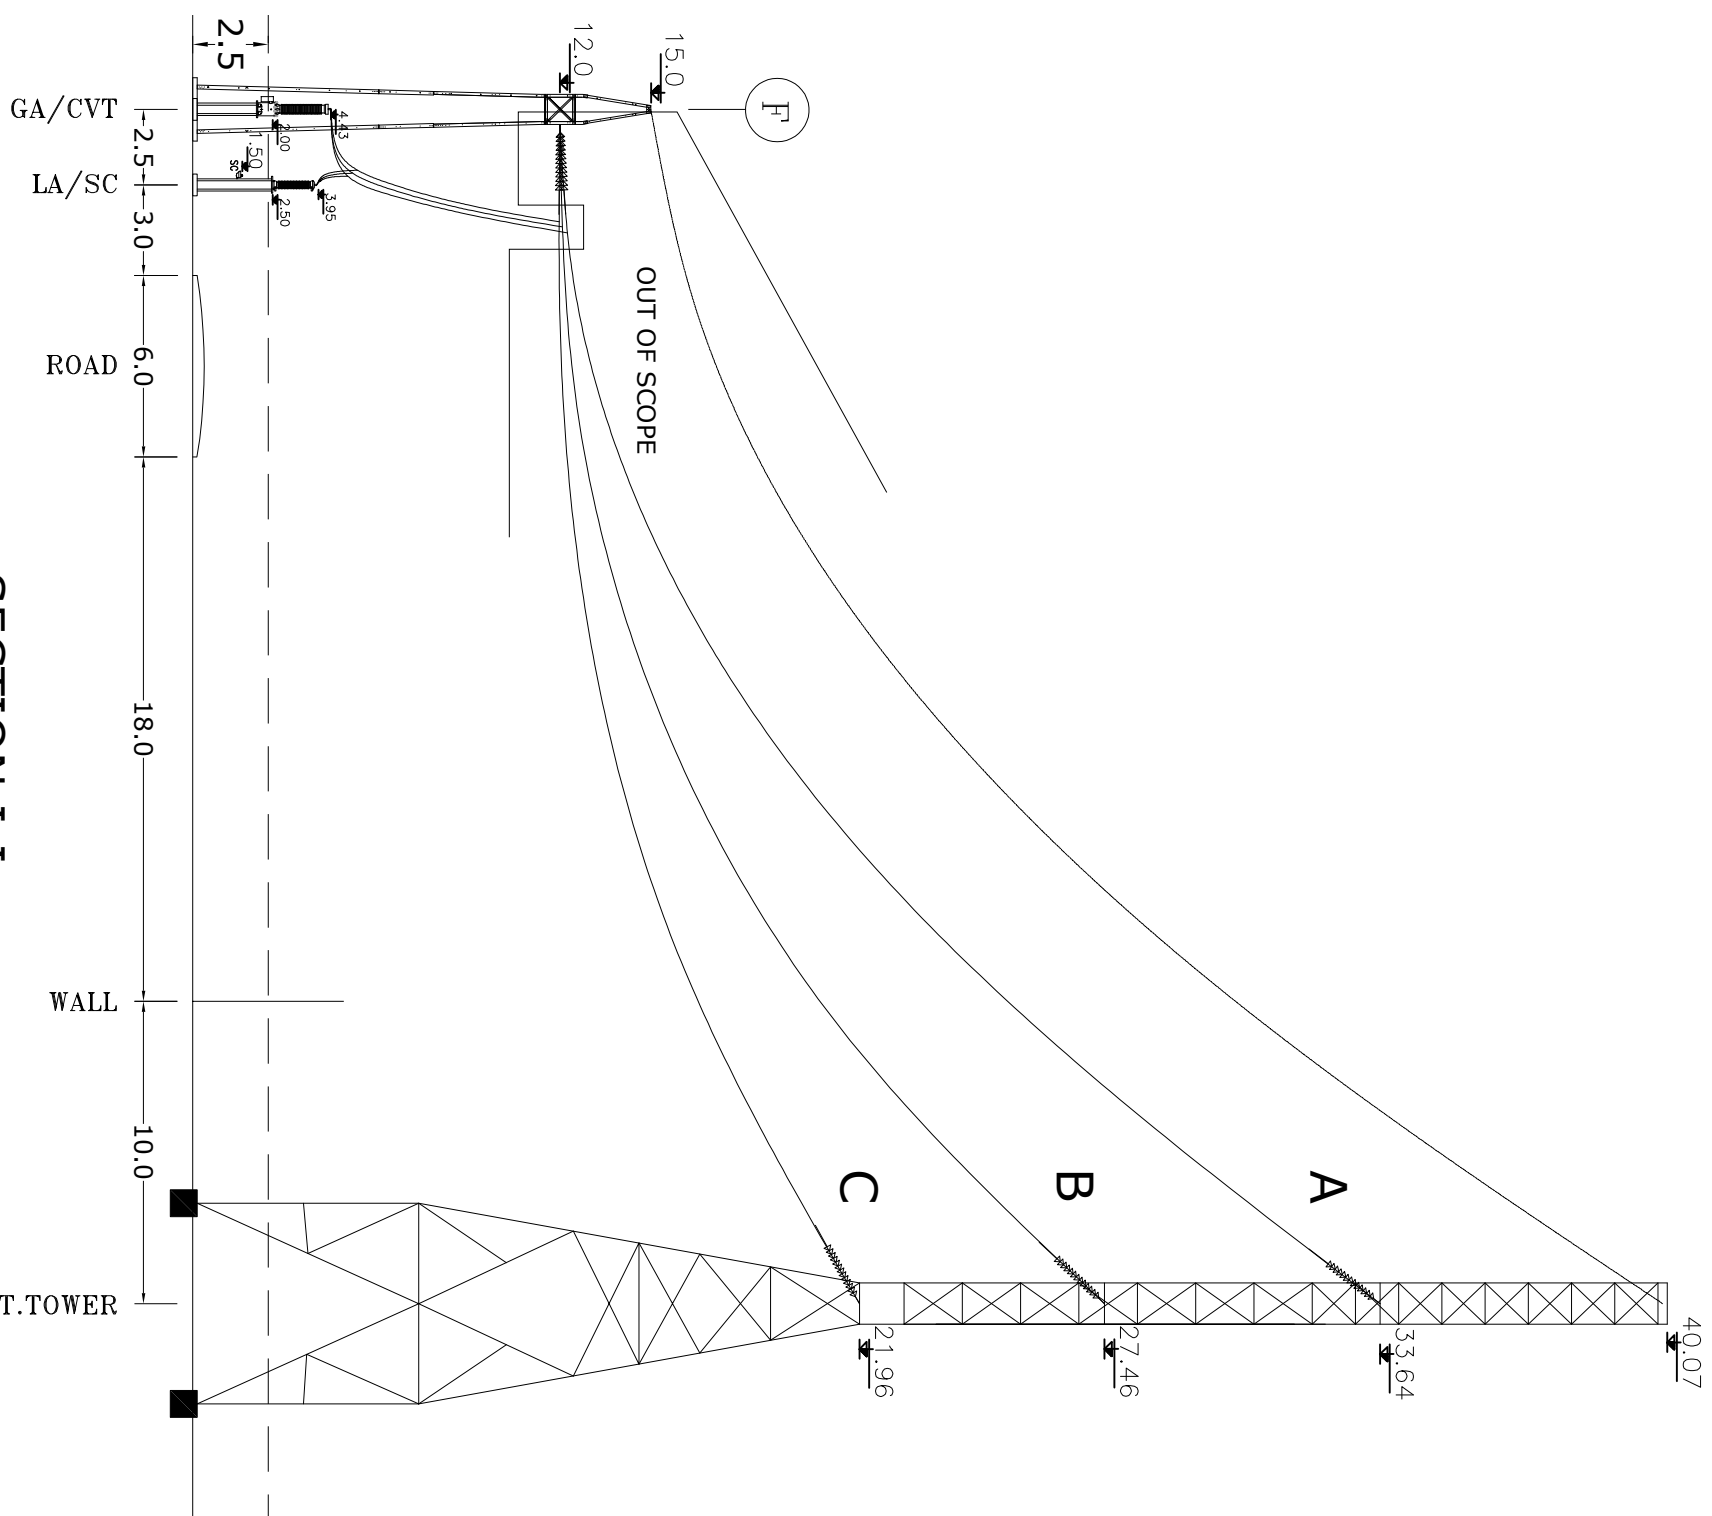

SECTION I-I

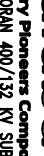4						CLIENT:				Mehdiabad Lead&Zinc Industry Pioneers Company 132 KV SECTION OF BAHADORAN 400/132 KV SUBSTATION (Mehsib Nirco Consulting Engineers Co.) 				CONSULTING ENGINEERS:								DWG TITLE: 132 KV SECTION OF BAHADORAN 400/132 KV SUBSTATION SECTION I-I																																							
3														DESIGNED				NAME												DATE																															
2	1405/01	FIRST ISSUE FOR APPROVAL	S.ALTZADEH	S.ALTZADEH	M.DANESHPOU	DRAWN								S.ALTZADEH				1404/01	
1	1404/12	FIRST ISSUE FOR APPROVAL	S.ALTZADEH	S.ALTZADEH	M.DANESHPOU	CHECKED								S.ALTZADEH				1404/01	
0	1404/11	FIRST ISSUE FOR APPROVAL	S.ALTZADEH	S.ALTZADEH	M.DANESHPOU	CONTRACTOR:								PROJECT:				Mehdiabad Lead & Zinc Project				APPROVED				M.DANESHPOU				1404/01																															
REV	DATE	DESCRIPTION	DRAWN	CHECKED	APPROVED									CONTRACT NO.:								SHT NO.				SHT SIZE				SCALE				AREA CODE				ISSUED				DISCIP				DOC. TYPE				EQ. NO.				SEQ. NO.				REV.			
CUSTOMER DWG NUMBER: 9210-MS-EL-LYT-00-0008						JOB NO.:				11				A3				1/250				9210				MS				EL				LYT				00				0008				B02															